

279499325


Building Layout

11/15/21

**NOT FOR CONSTRUCTION**


○ Dia= 5/8"

⊗ Dia= 3/4"

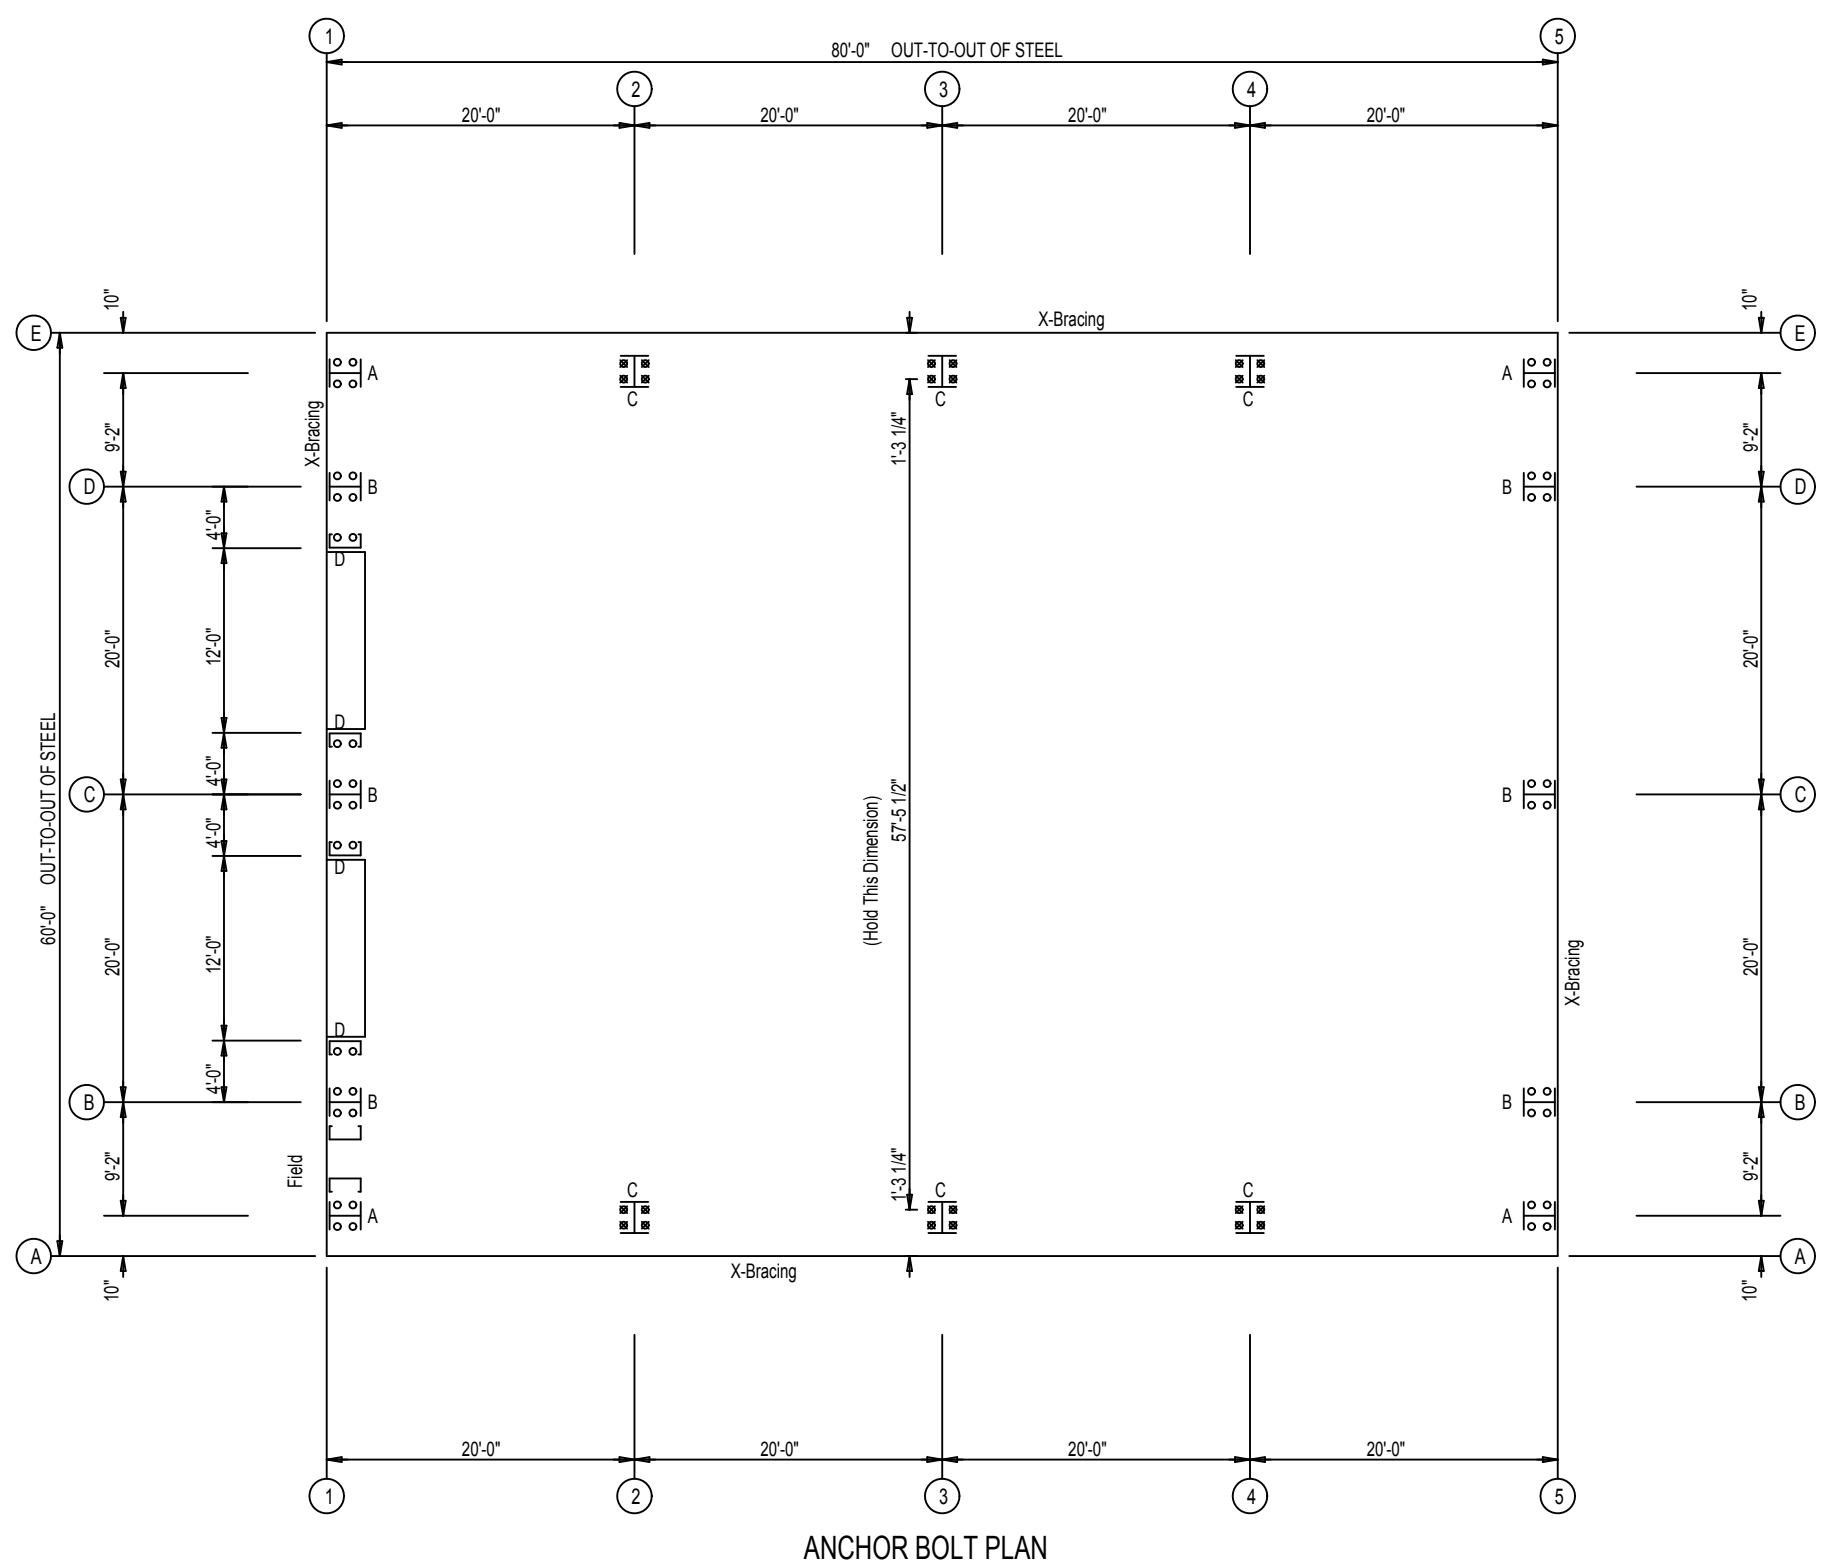


ANCHOR BOLT PLAN

**NOT FOR CONSTRUCTION**

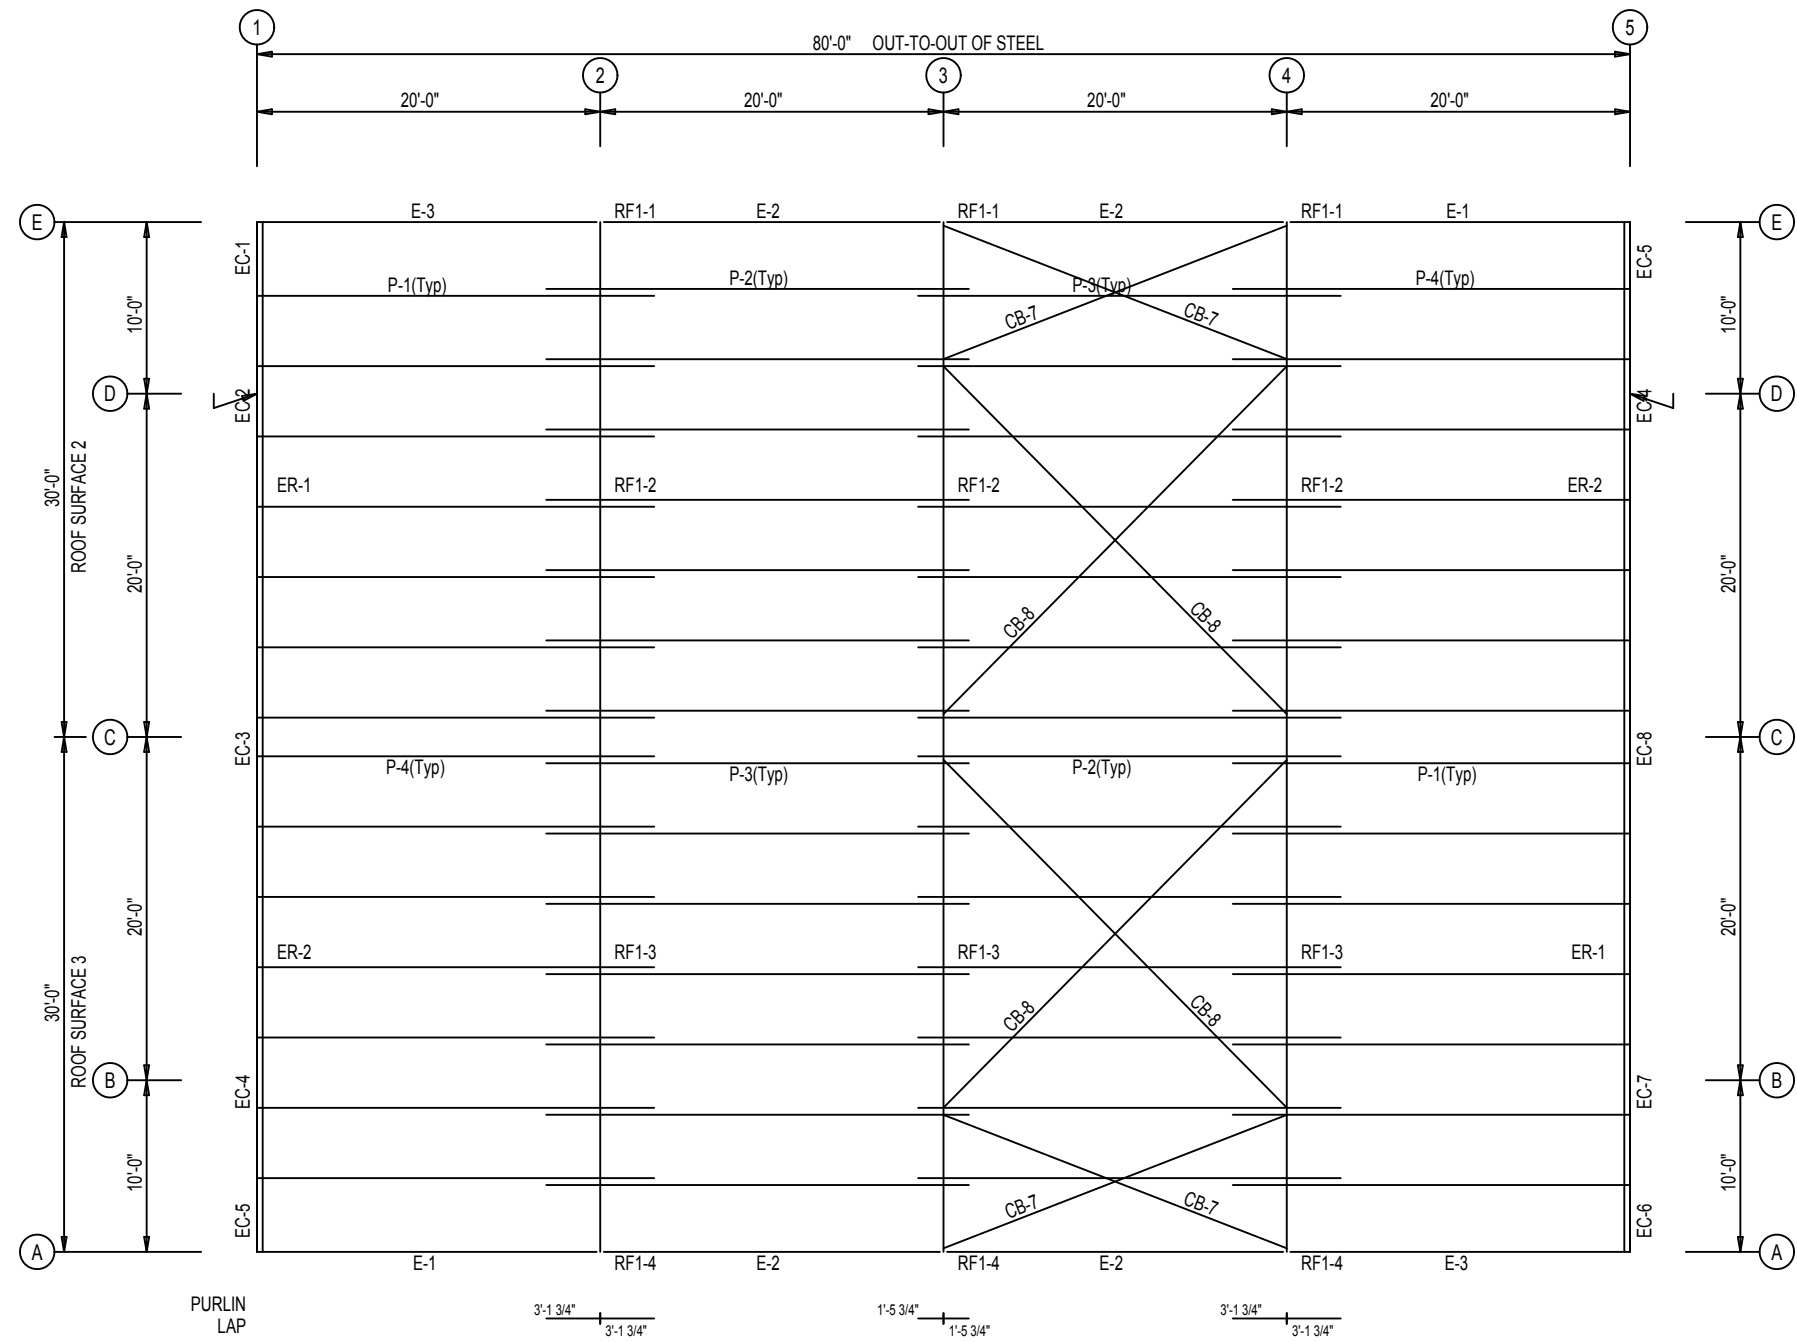


ROOF FRAMING PLAN

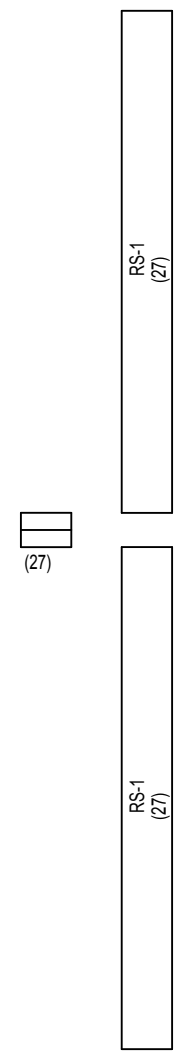


ROOF SHEETING  
 PANELS: 26 Gauge PBR Galvalume

**NOT FOR CONSTRUCTION**

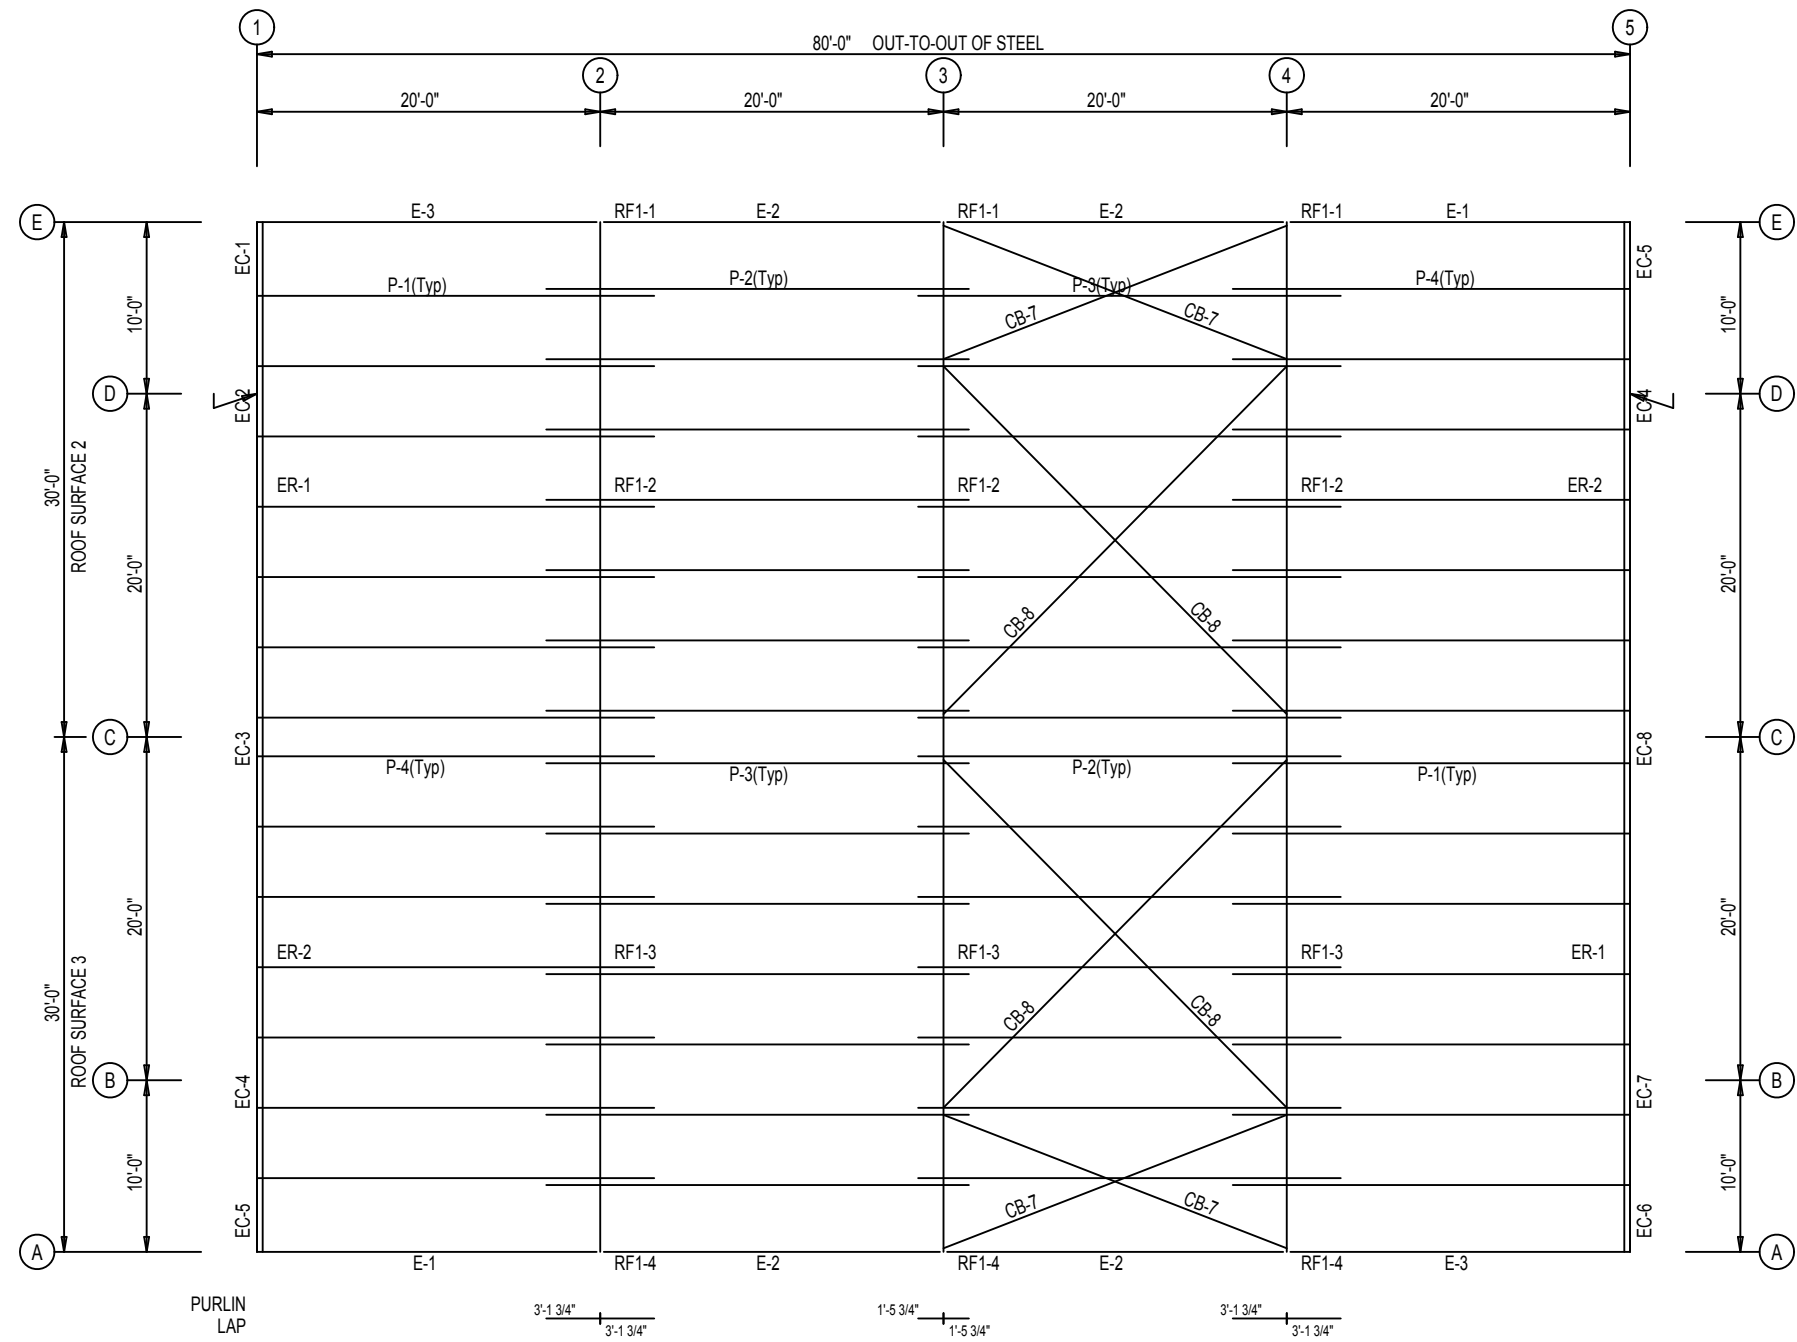


ROOF FRAMING PLAN

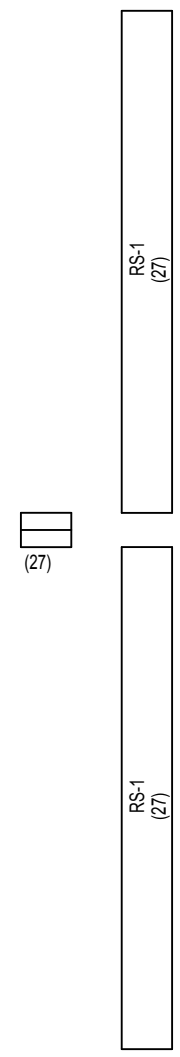


ROOF SHEETING  
 PANELS: 26 Gauge PBR Galvalume

**NOT FOR CONSTRUCTION**

CONNECTION PLATES	
FRAME LINE A	
ID	MARK/PART
1	SC-5

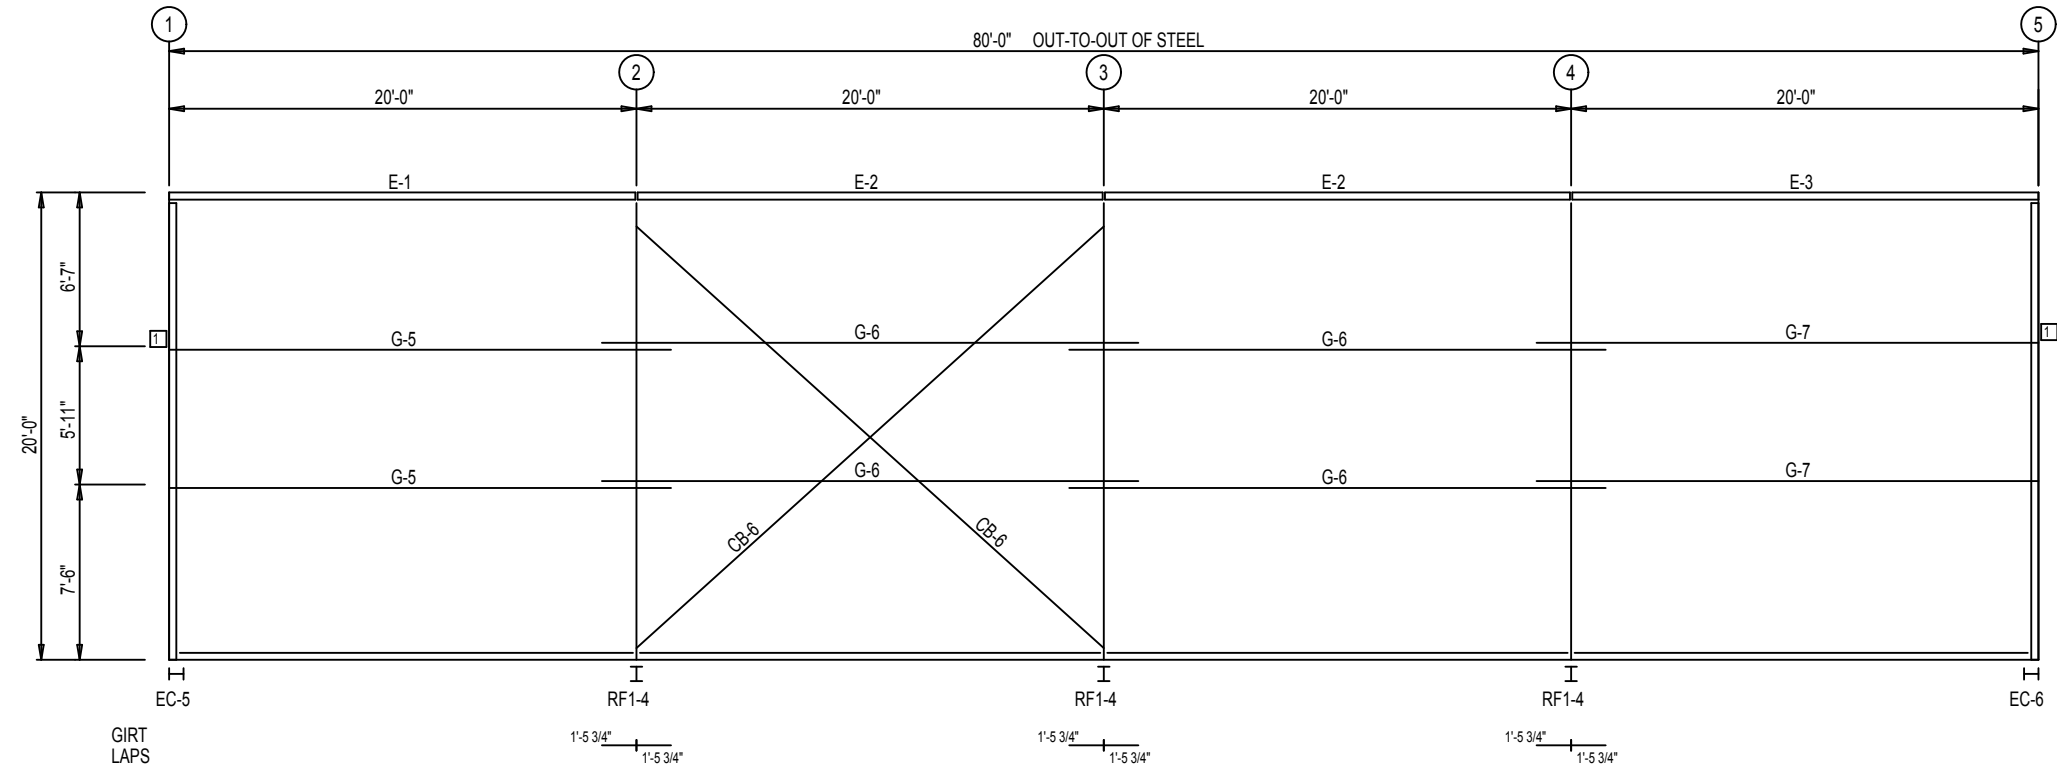


SIDEWALL FRAMING: FRAME LINE A

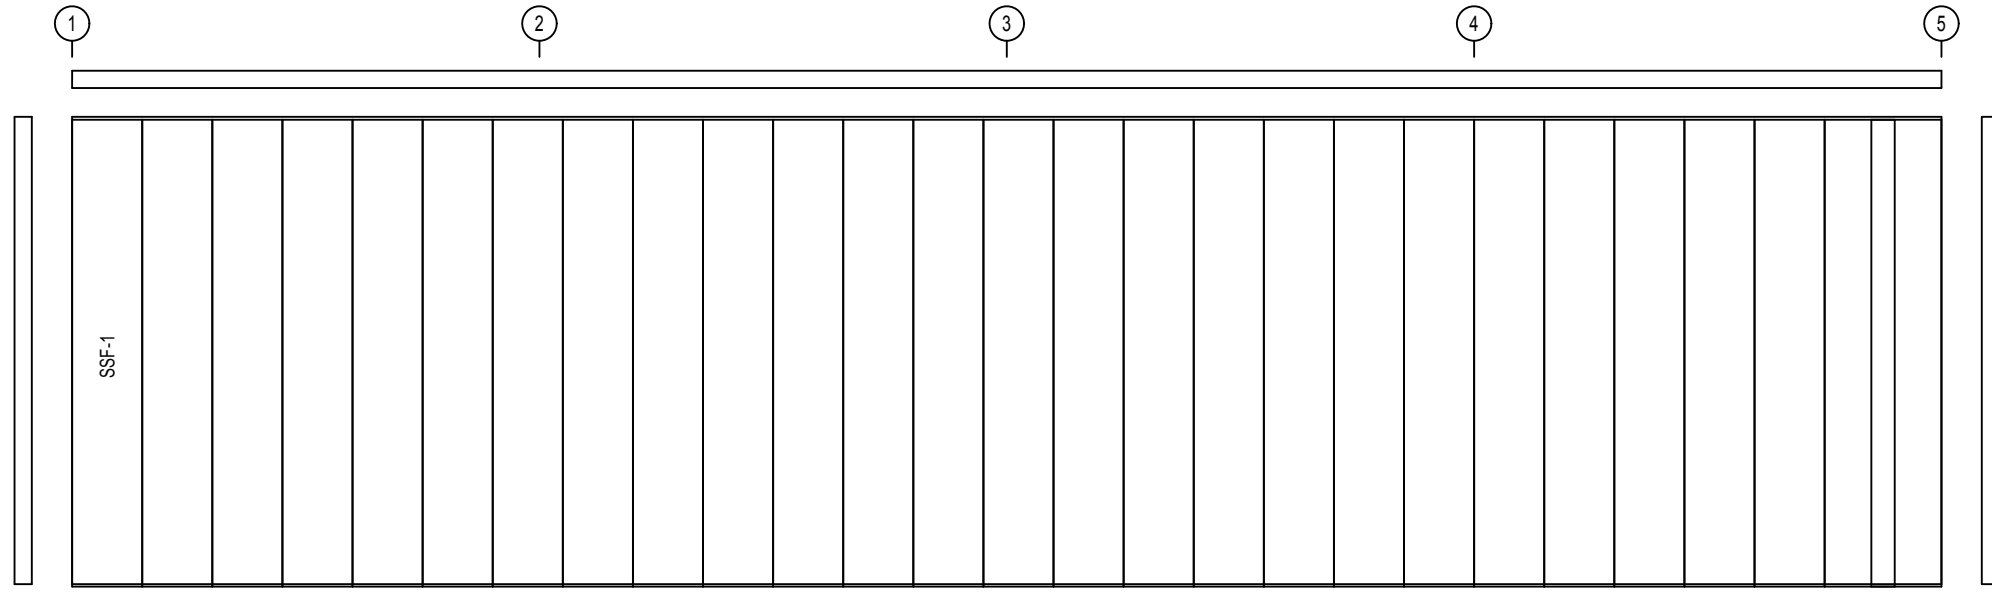


SIDEWALL SHEETING & TRIM: FRAME LINE A  
 PANELS: 26 Gauge PBR - Polar White

**NOT FOR CONSTRUCTION**

CONNECTION PLATES	
FRAME LINE E	
ID	MARK/PART
1	SC-5

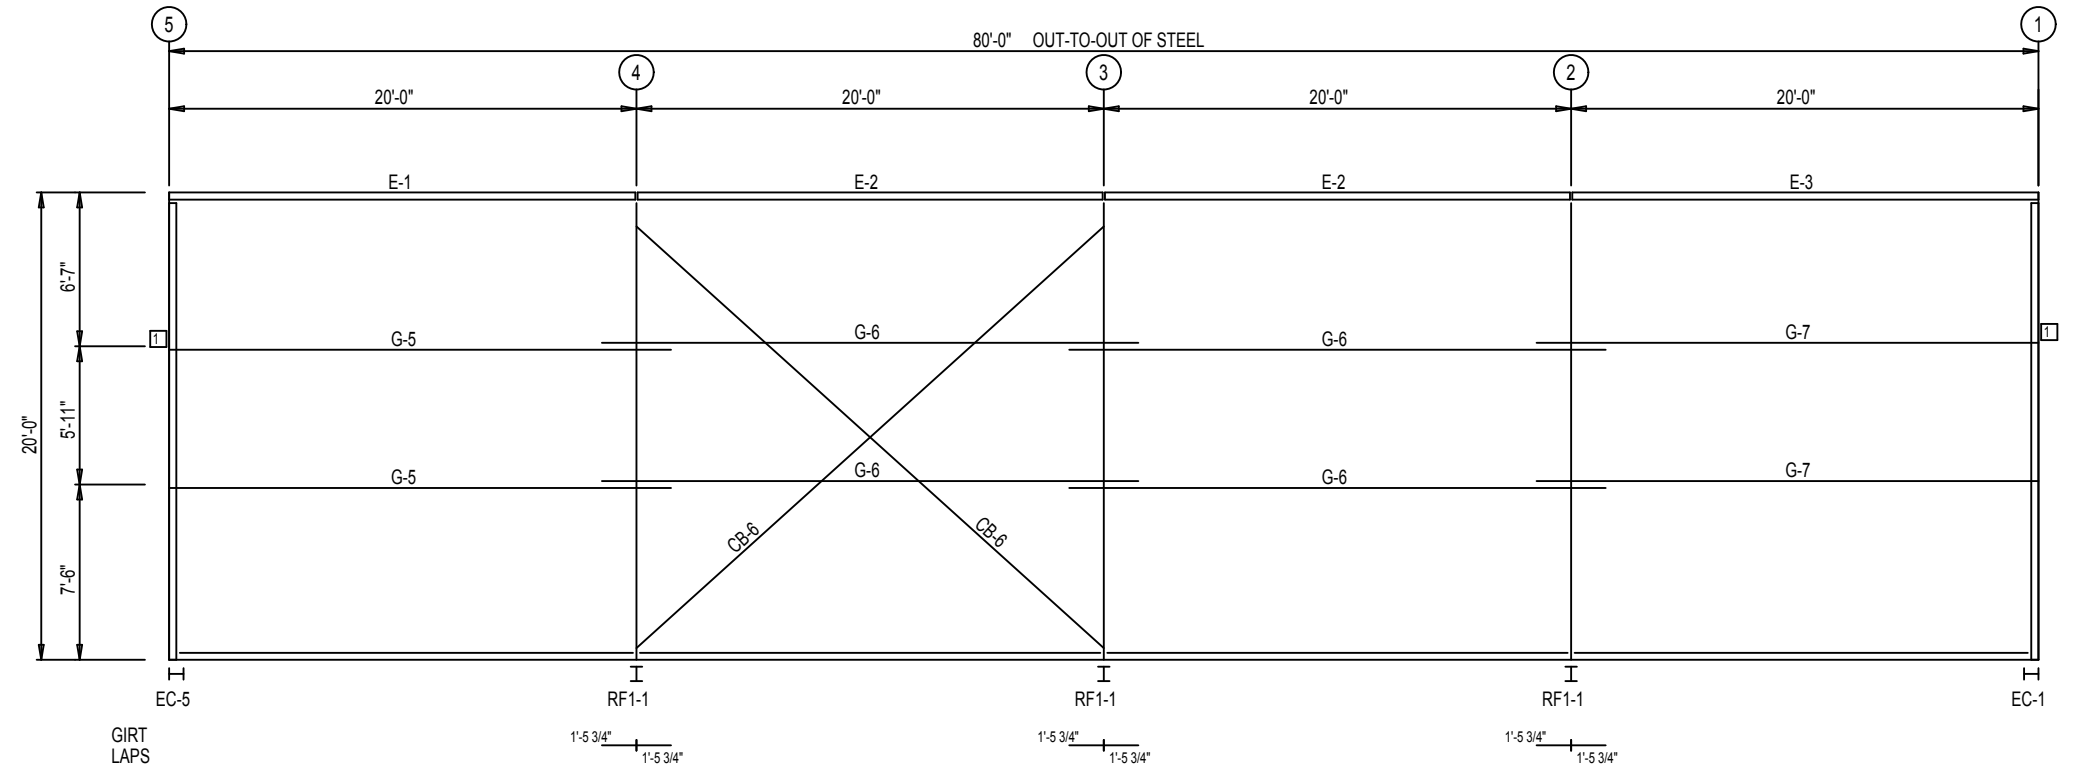


SIDEWALL FRAMING: FRAME LINE E

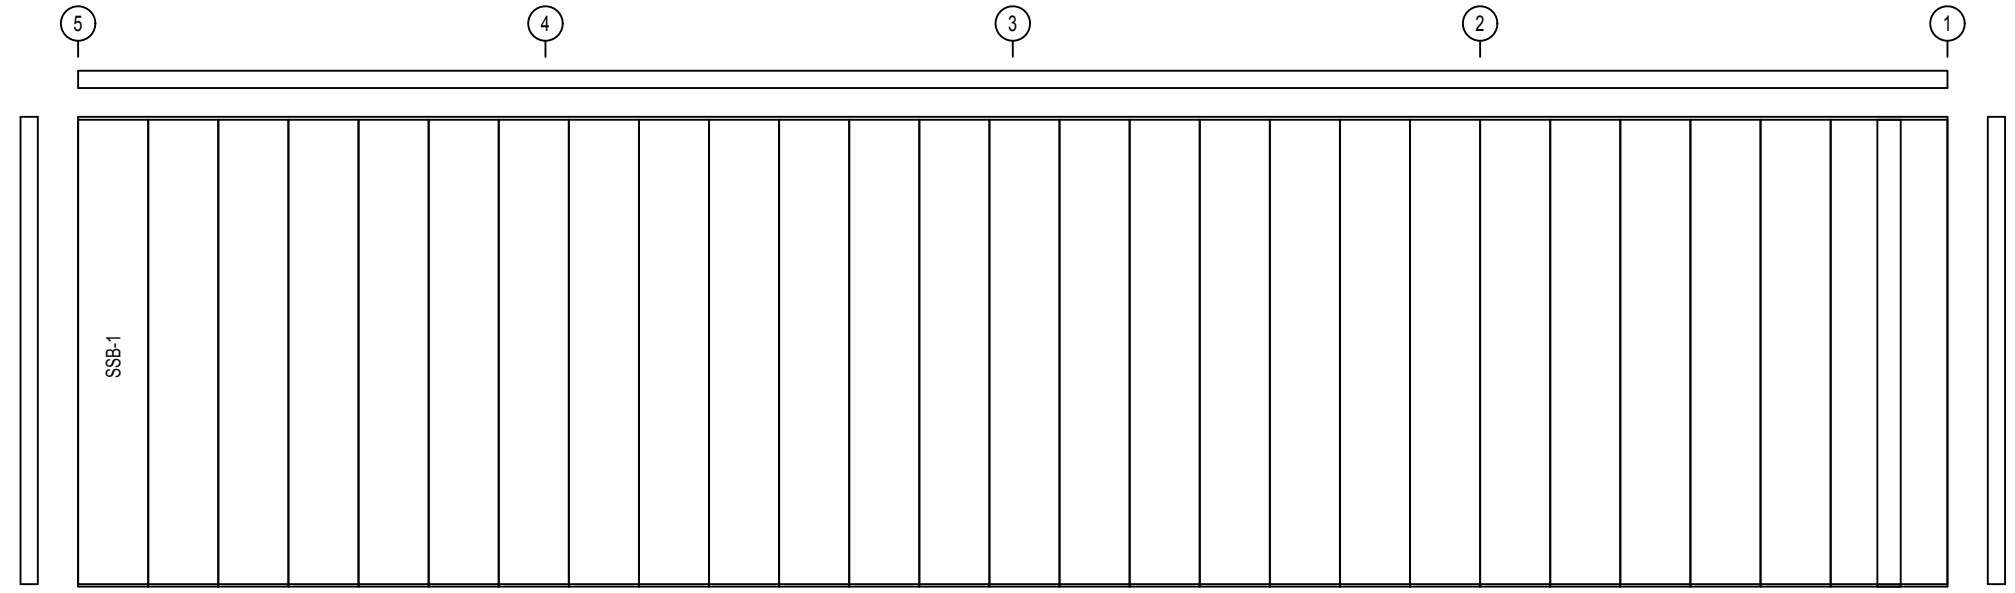

SIDEWALL SHEETING & TRIM: FRAME LINE E  
 PANELS: 26 Gauge PBR - Polar White

**NOT FOR CONSTRUCTION**

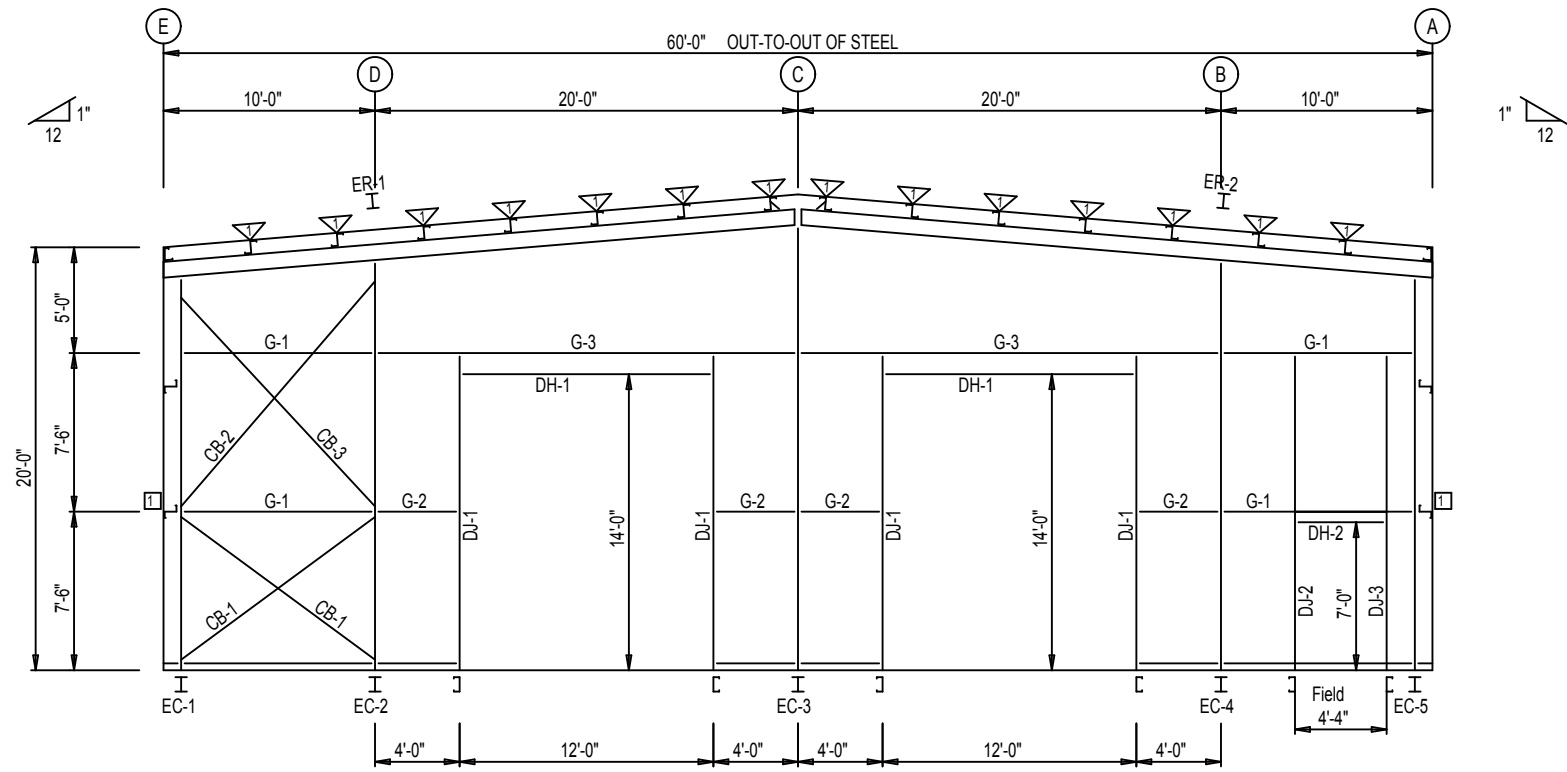


ENDWALL FRAMING: FRAME LINE 1

BOLT TABLE				
FRAME LINE 1				
LOCATION	QUAN	TYPE	DIA	LENGTH
ER-1/ER-2	8	A325	5/8"	2"
Cor_Column/Raf	4	A325	1/2"	1 1/4"
EC-2/ER-1	4	A325	1/2"	1 1/4"
EC-3/ER-2	4	A325	5/8"	1 1/4"
EC-4/ER-2	4	A325	1/2"	1 1/4"

FLANGE BRACE TABLE		
FRAME LINE 1		
▽ ID	PART	LENGTH
FB29.8	L2X2X14G	2'-5 3/4"


CONNECTION PLATES		
FRAME LINE 1		
□ ID	MARK/PART	
1	SC-5	

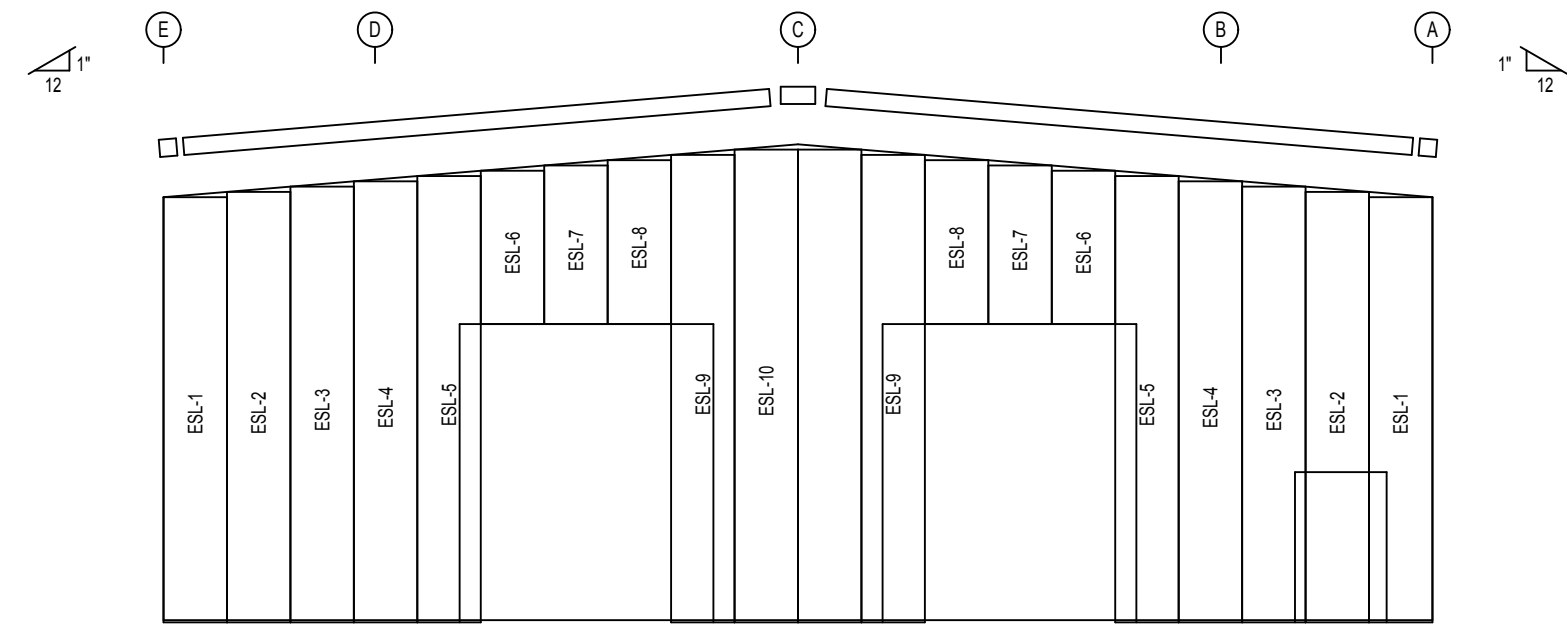


ENDWALL SHEETING & TRIM: FRAME LINE 1

PANELS: 26 Gauge PBR - Polar White

**NOT FOR CONSTRUCTION**

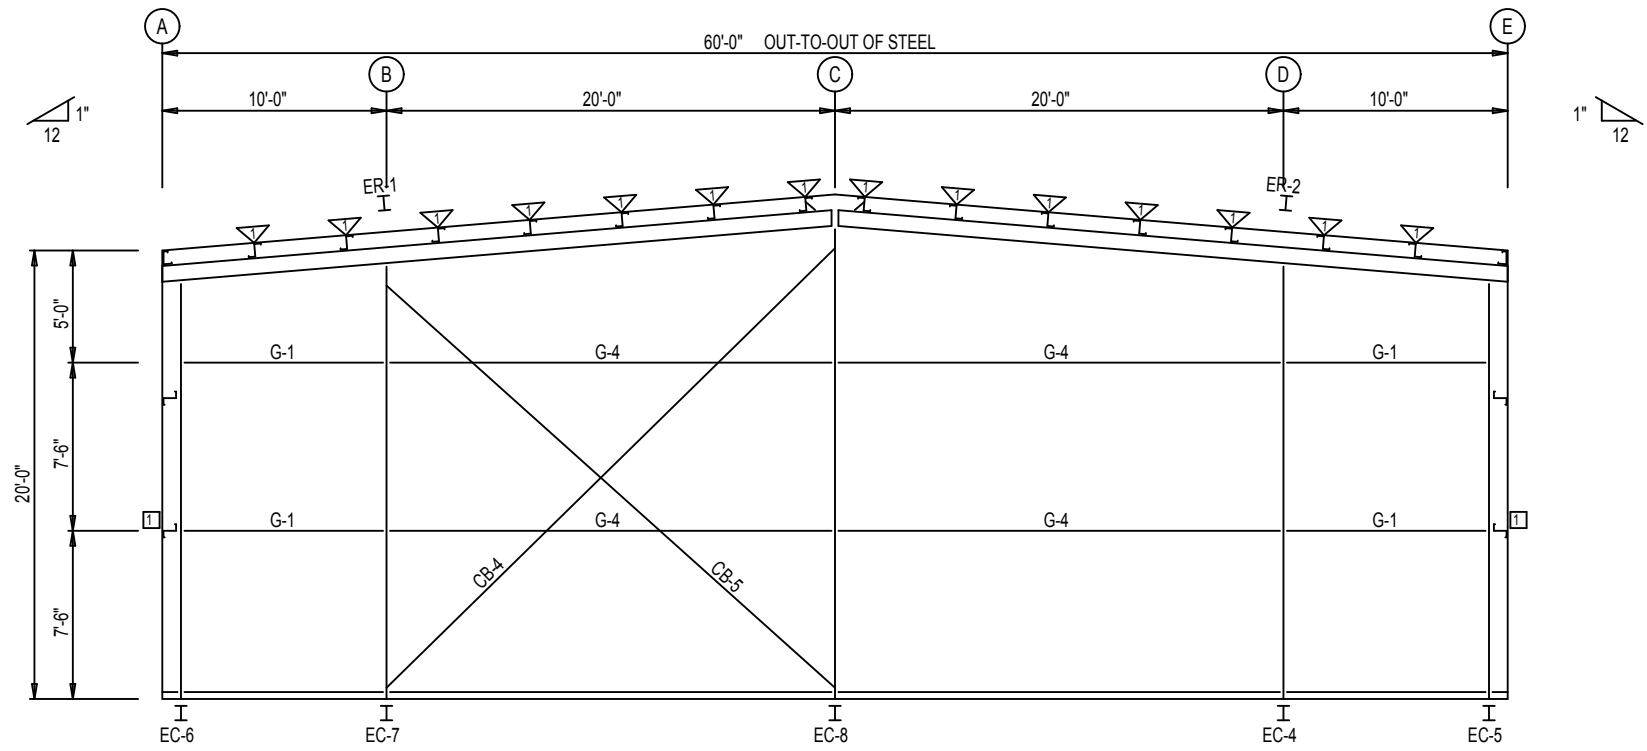

ENDWALL FRAMING: FRAME LINE 5

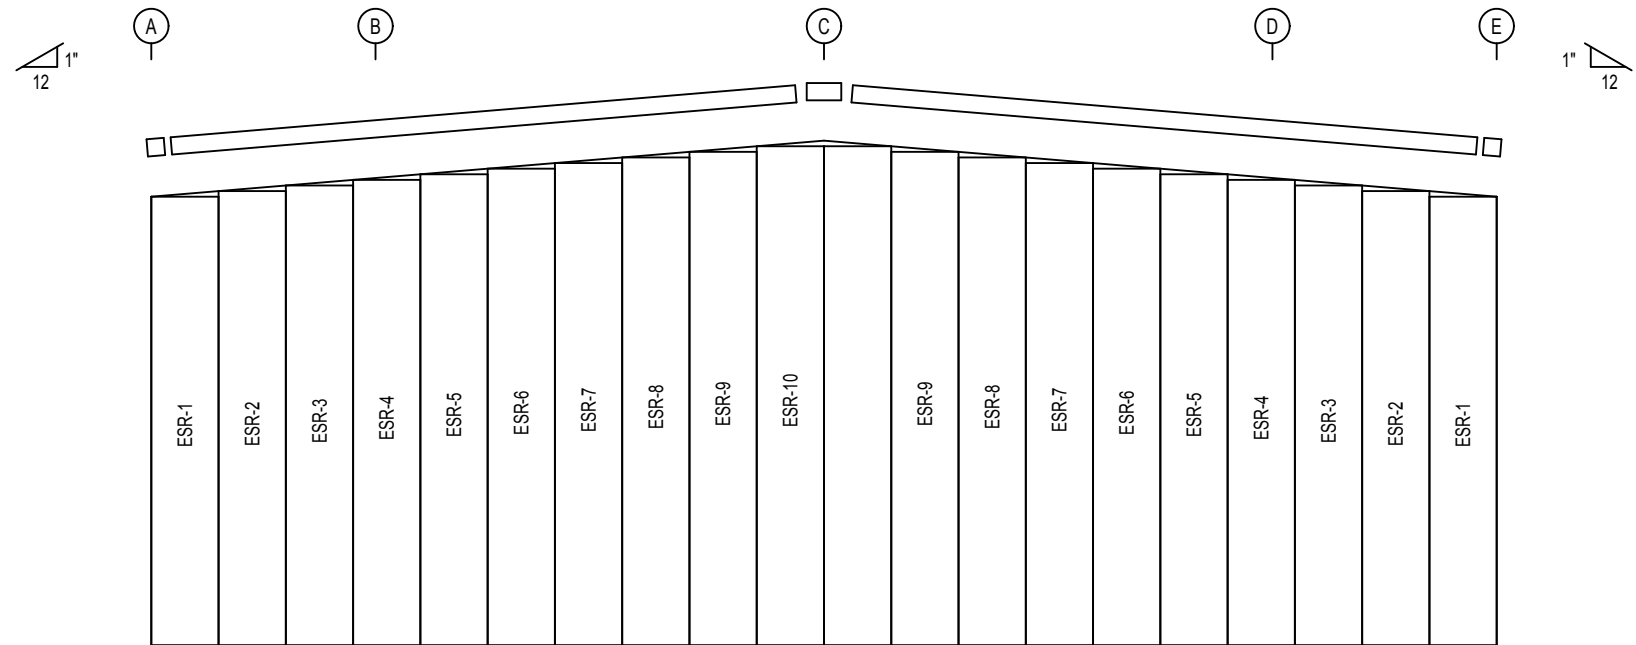

ENDWALL SHEETING & TRIM: FRAME LINE 5

PANELS: 26 Gauge PBR - Polar White

BOLT TABLE FRAME LINE 5				
LOCATION	QUAN	TYPE	DIA	LENGTH
ER-1/ER-2	8	A325	5/8"	2"
Cor_Column/Raf	4	A325	1/2"	1 1/4"
EC-7/ER-1	4	A325	1/2"	1 1/4"
EC-8/ER-2	4	A325	5/8"	1 1/4"
EC-4/ER-2	4	A325	1/2"	1 1/4"

FLANGE BRACE TABLE FRAME LINE 5		
▽ ID	PART	LENGTH
FB29.8	L2X2X14G	2'-5 3/4"

CONNECTION PLATES FRAME LINE 5	
□ ID	MARK/PART
1	SC-5

**NOT FOR CONSTRUCTION**