

286642296


Building Layout

1/31/22


NOT FOR CONSTRUCTION

○ Dia= 5/8"

⊗ Dia= 3/4"

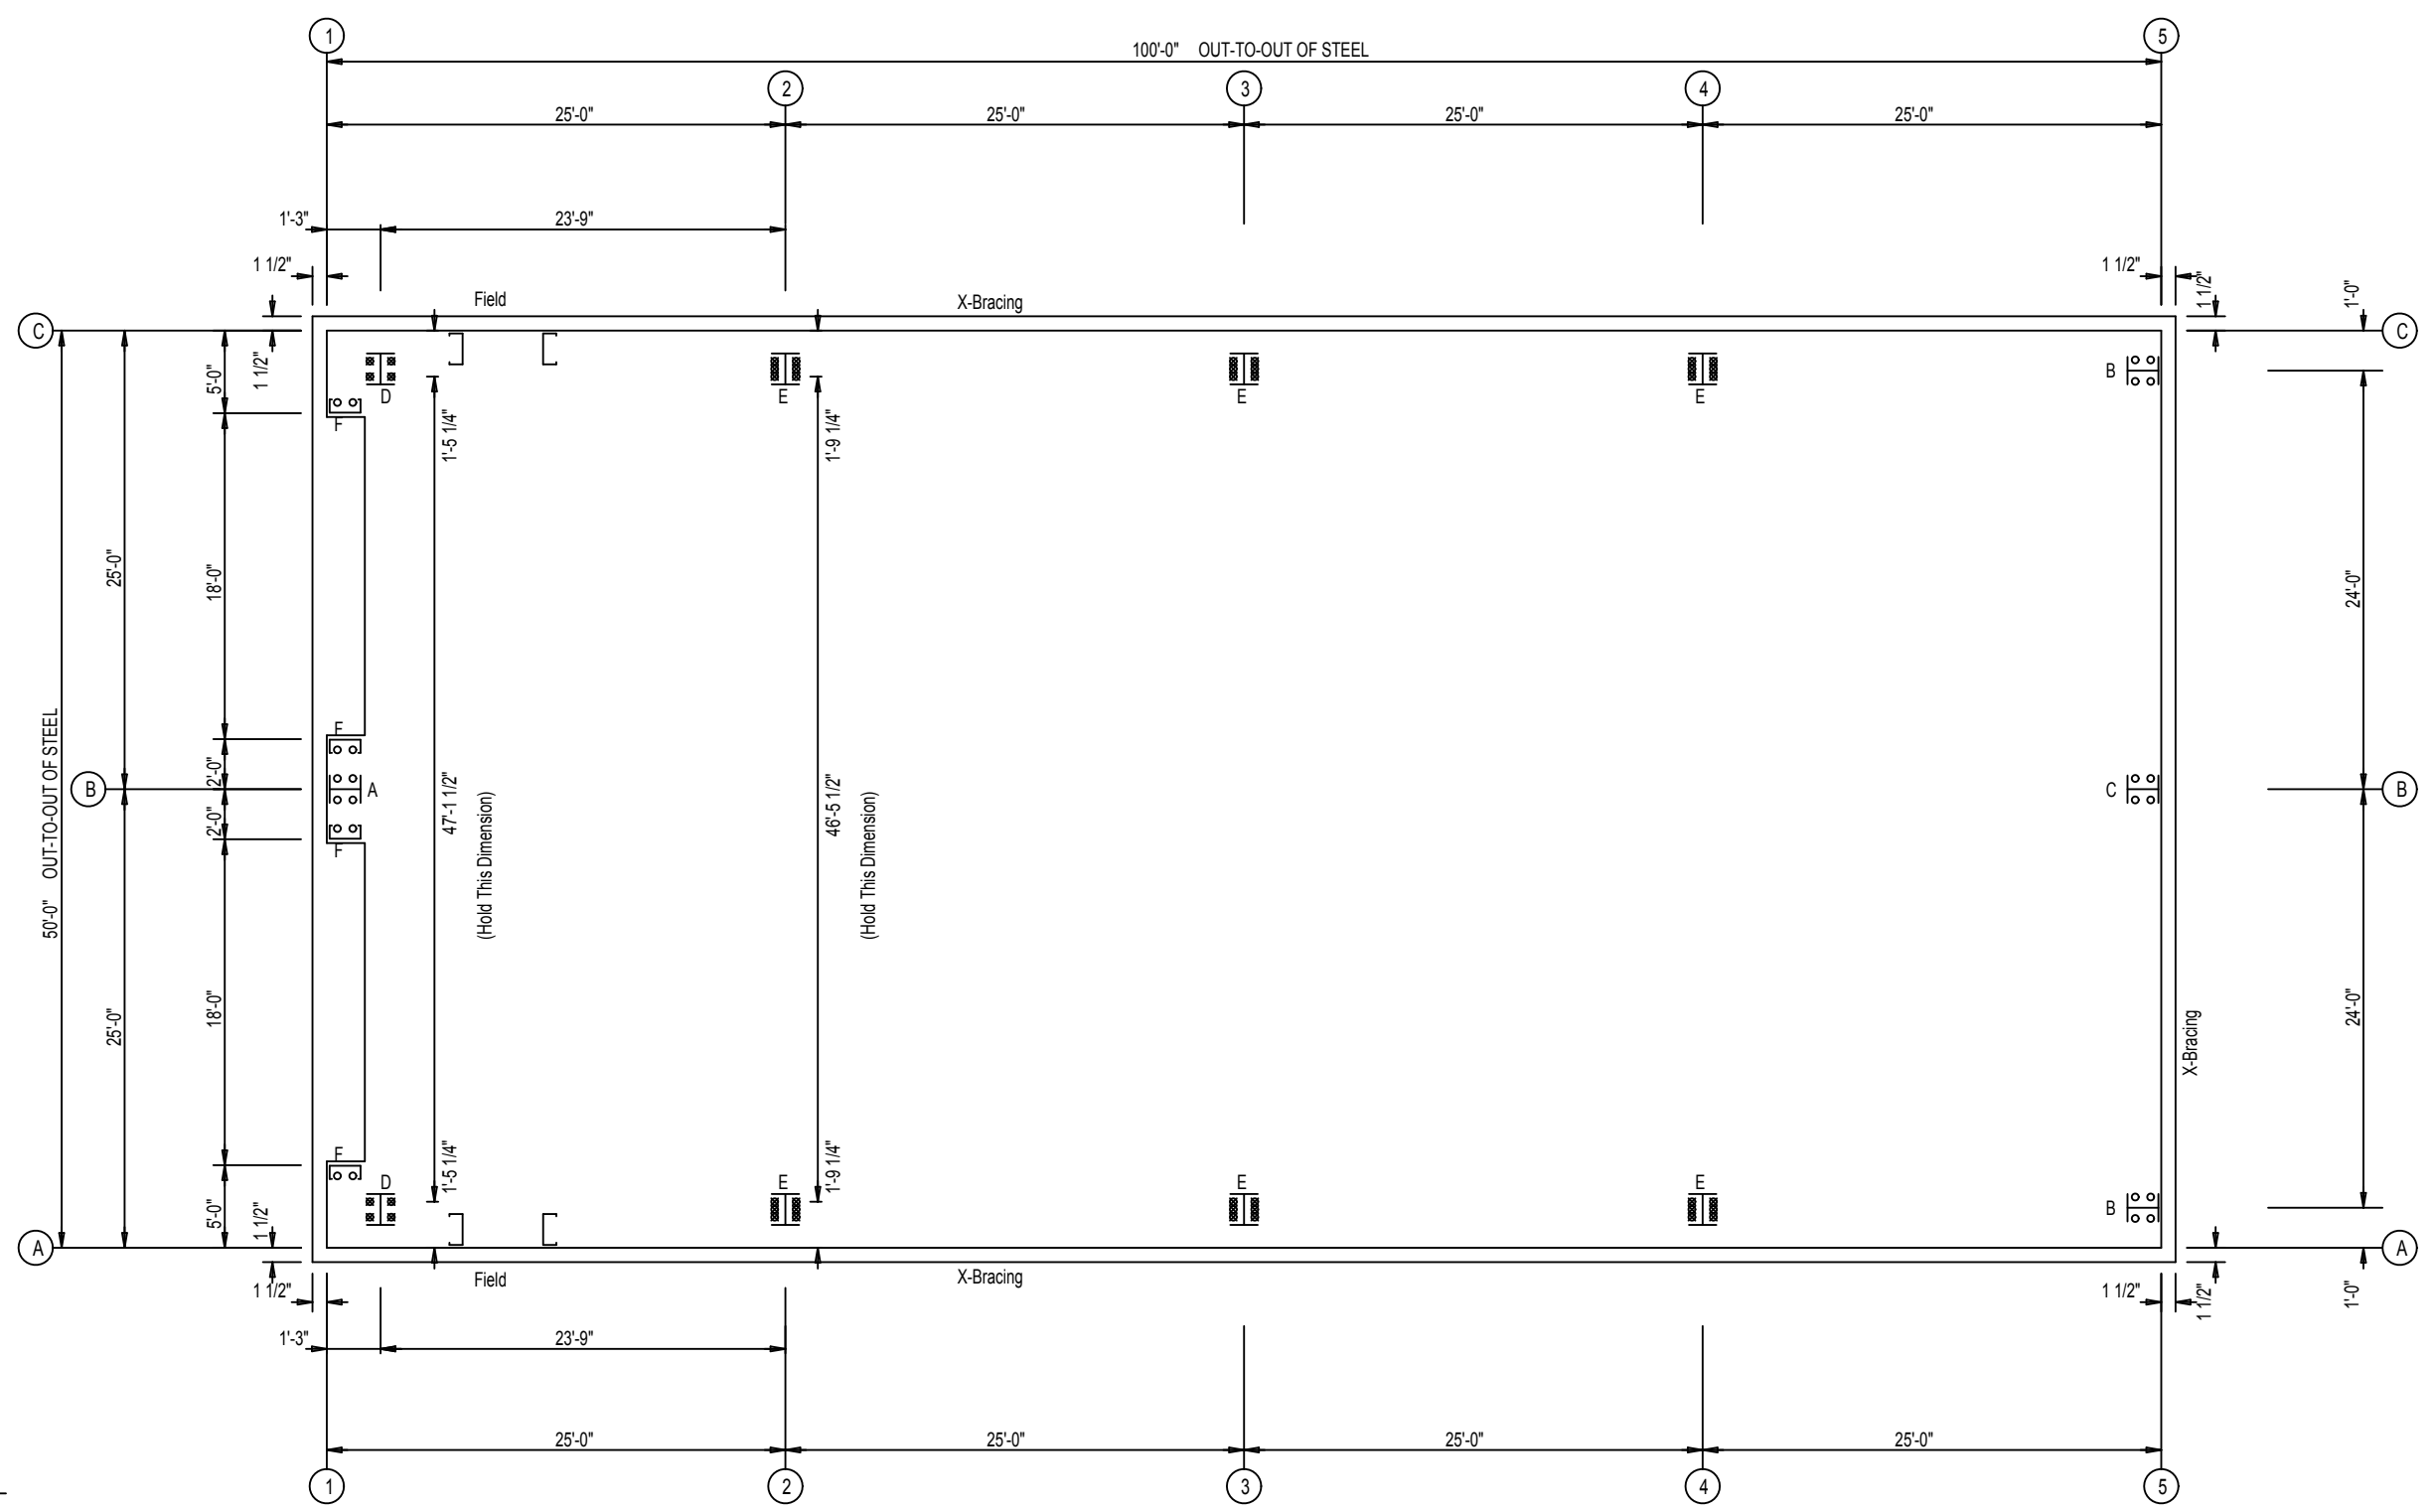


ANCHOR BOLT PLAN

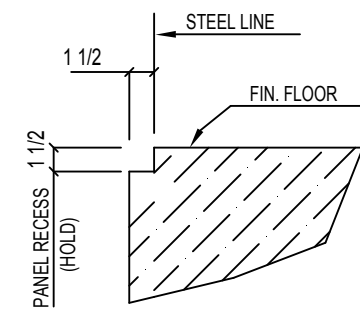


CONCRETE NOTCH DETAIL

NOT FOR CONSTRUCTION

SPECIAL BOLTS					
ROOF PLAN					
○ ID	QUAN	TYPE	DIA	LENGTH	WASH
1	2	A325	1/2"	1 1/4"	2

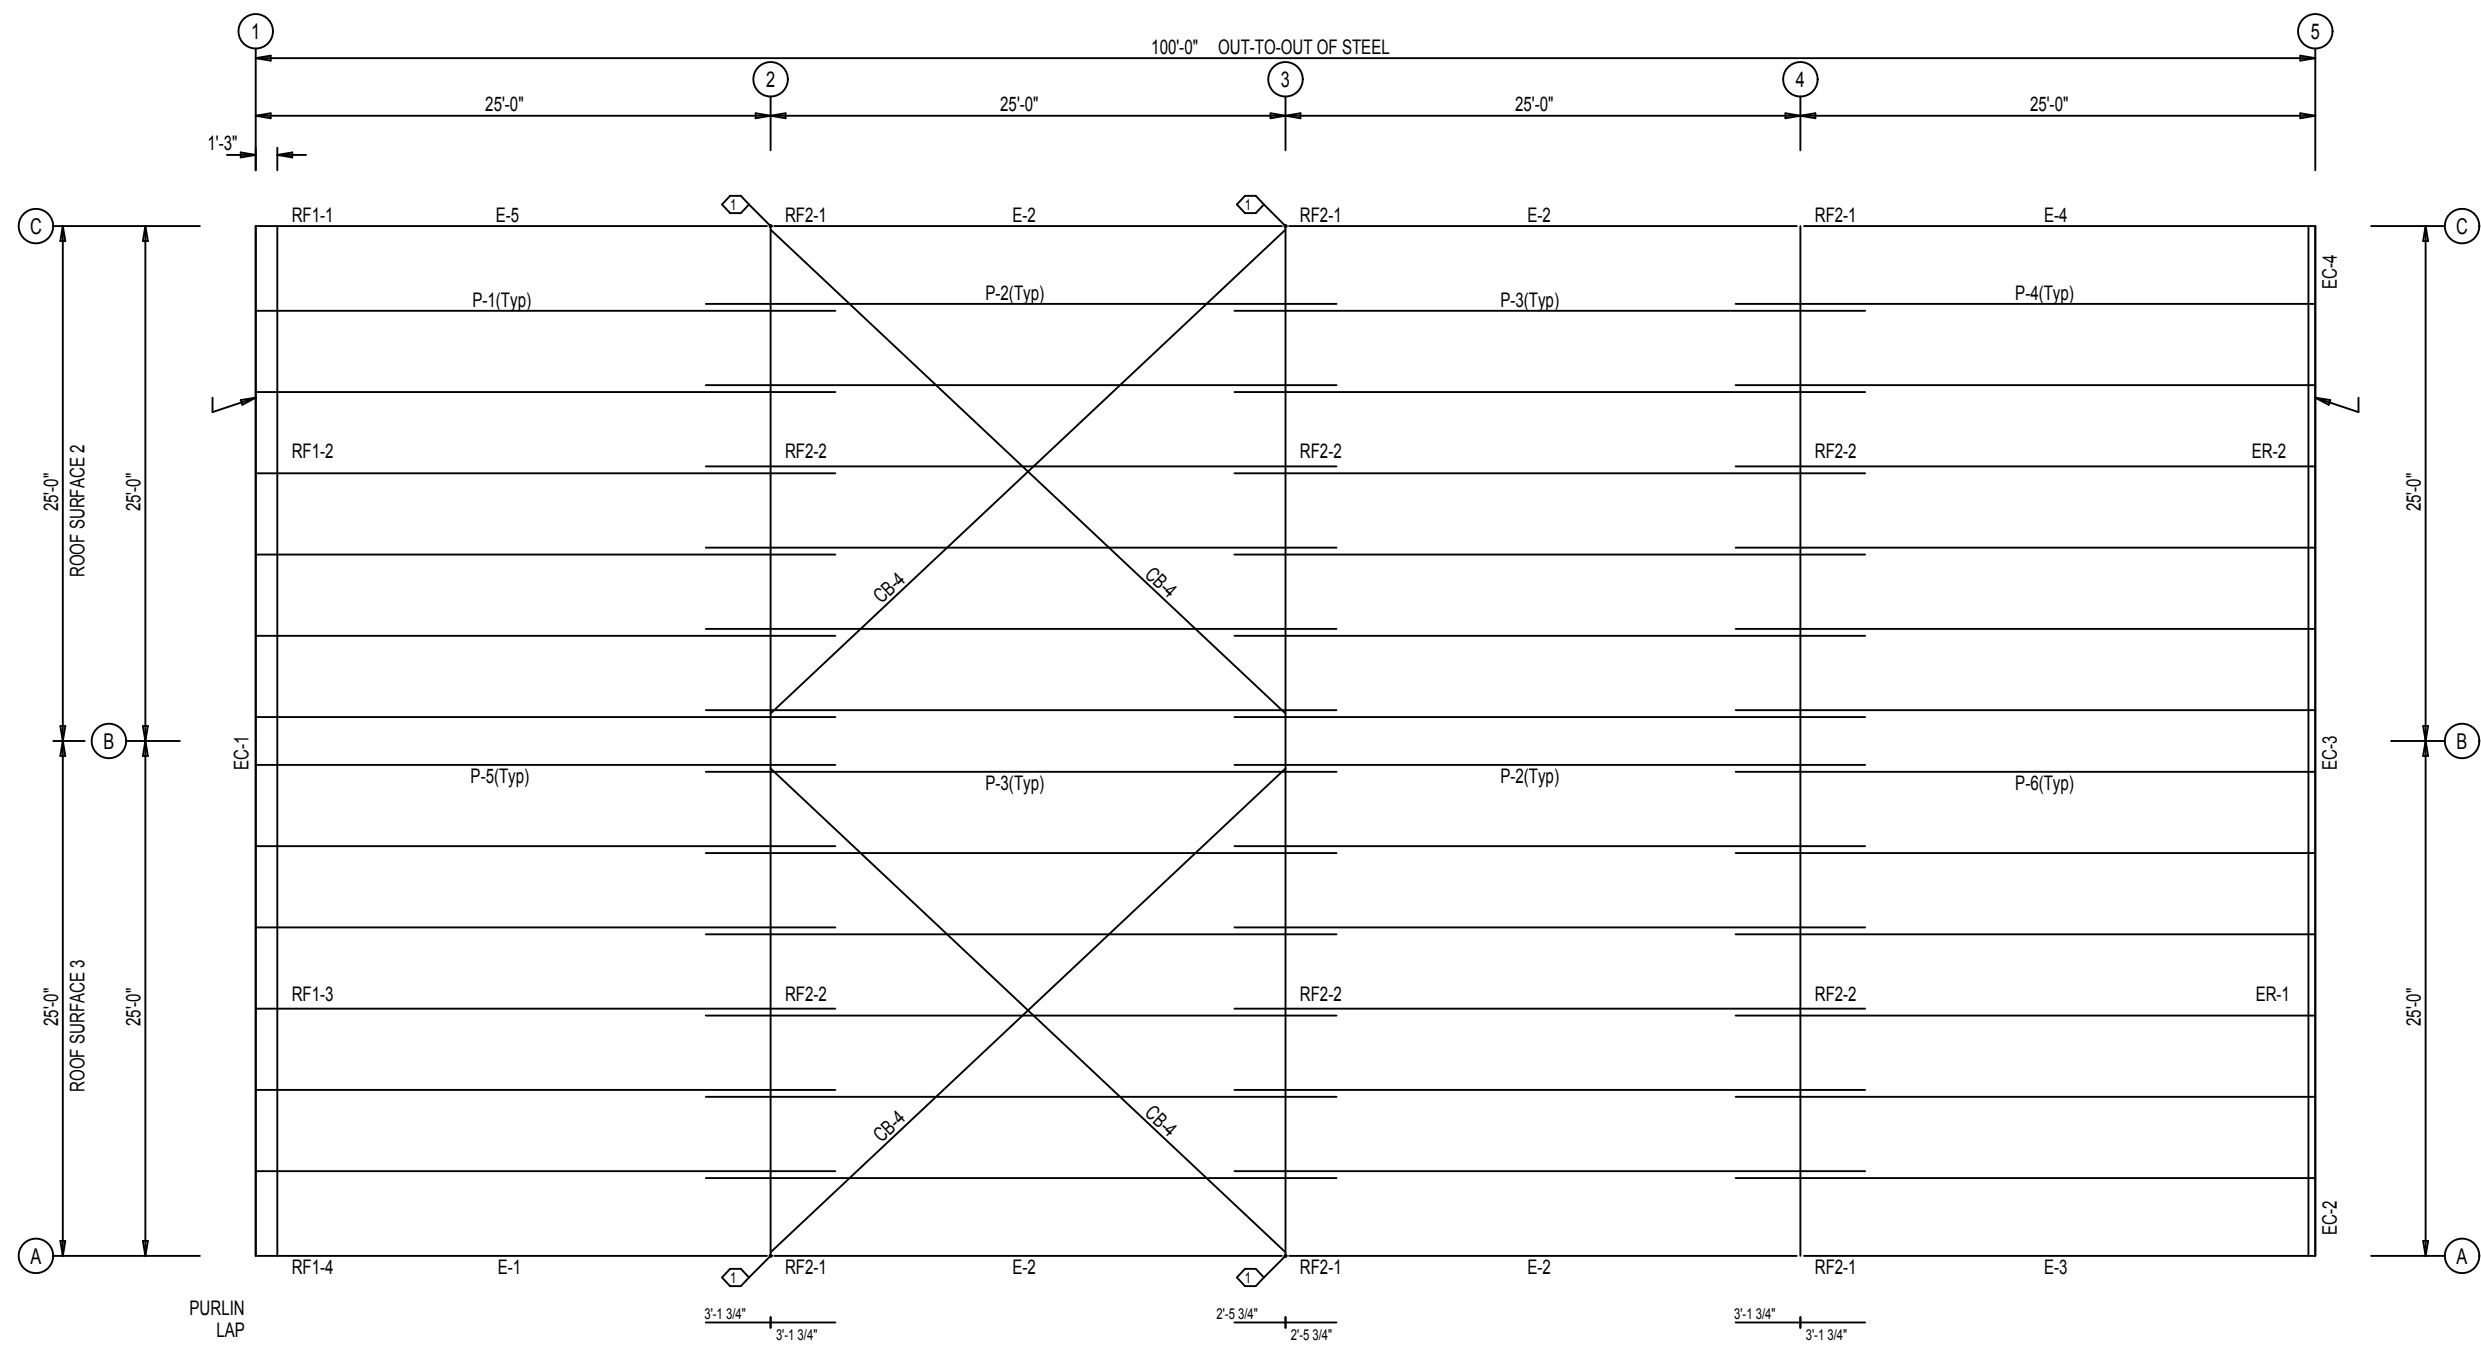


ROOF FRAMING PLAN

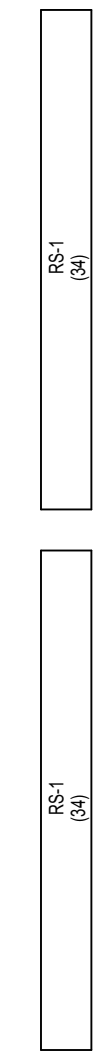


ROOF SHEETING
 PANELS: 26 Gauge PBR
 Desert Sand

NOT FOR CONSTRUCTION

SPECIAL BOLTS					
ROOF PLAN					
○ ID	QUAN	TYPE	DIA	LENGTH	WASH
1	2	A325	1/2"	1 1/4"	2

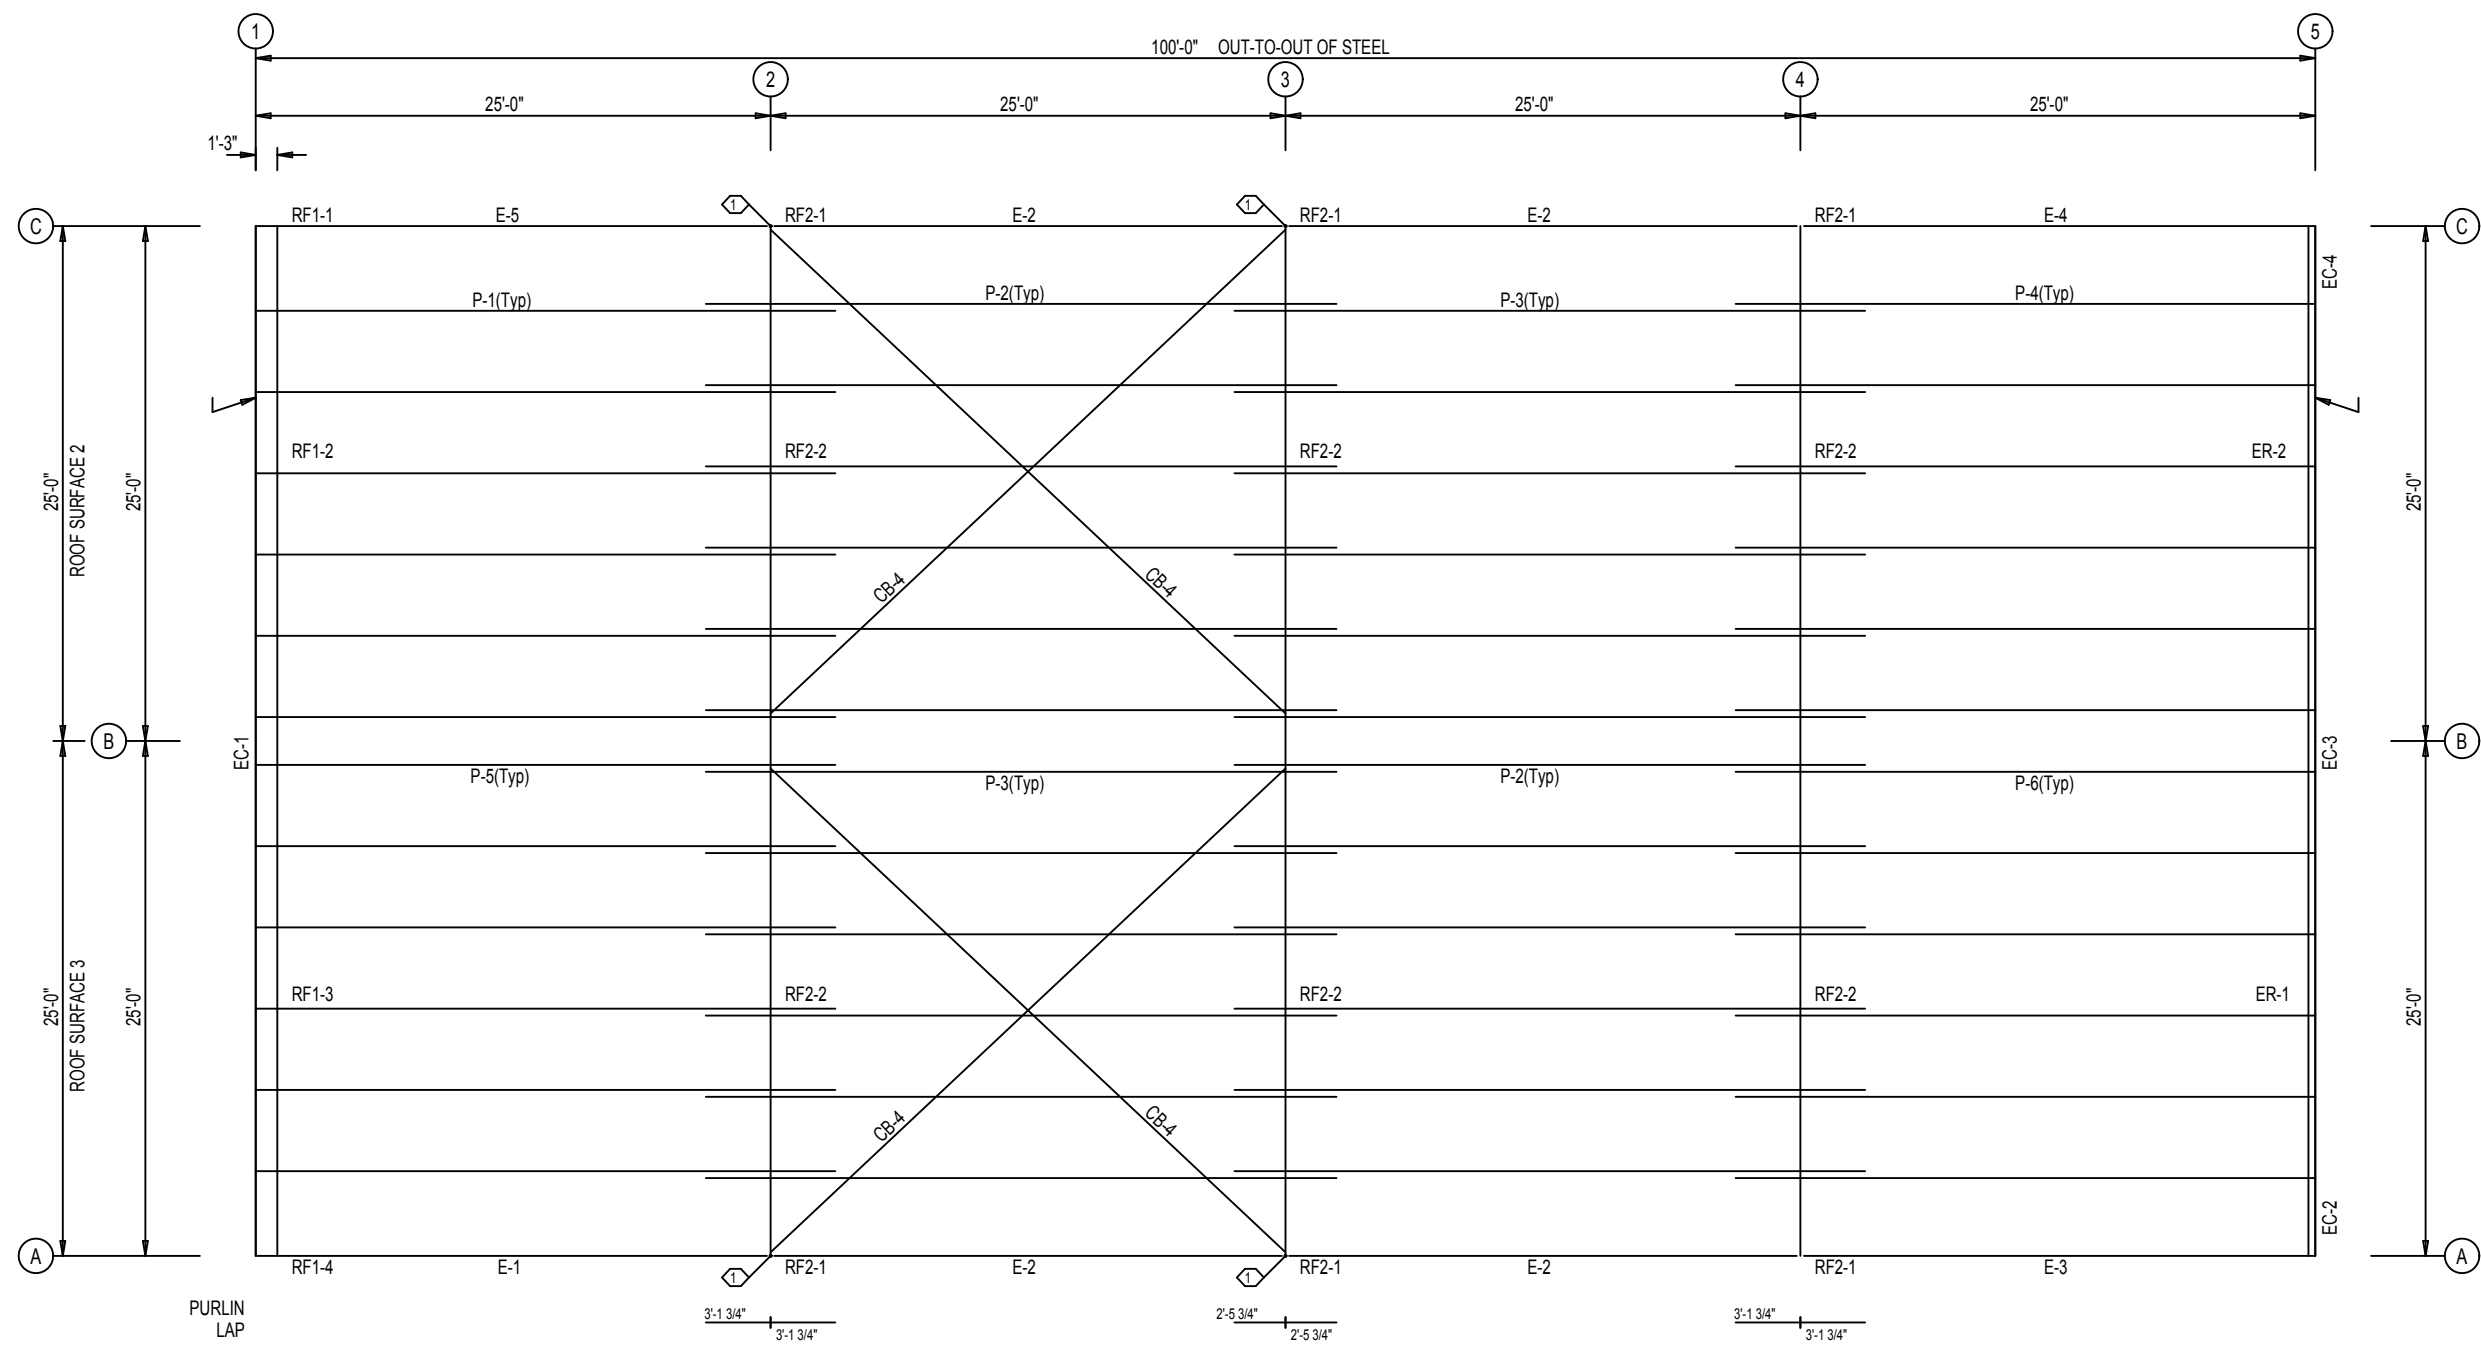


ROOF FRAMING PLAN

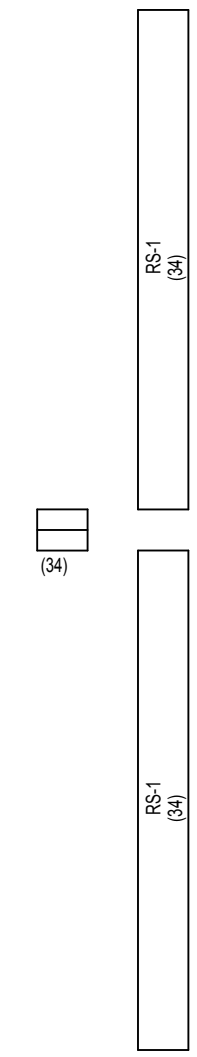


ROOF SHEETING
 PANELS: 26 Gauge PBR
 Desert Sand

NOT FOR CONSTRUCTION

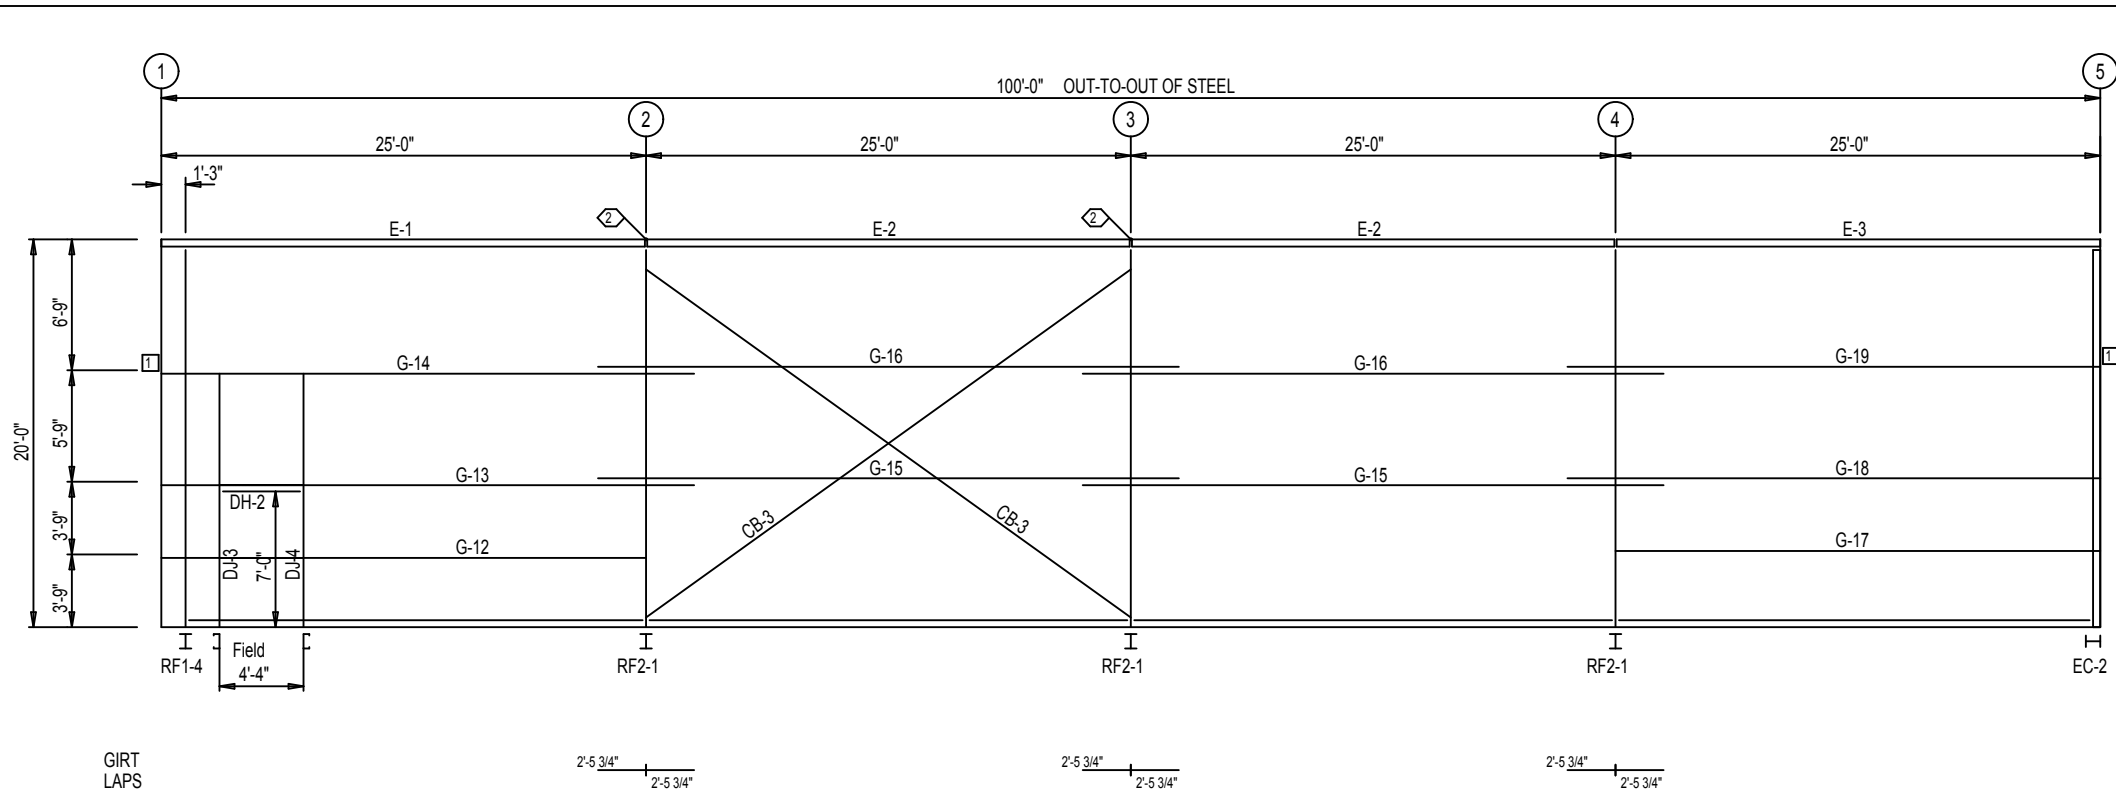

SIDEWALL FRAMING: FRAME LINE A

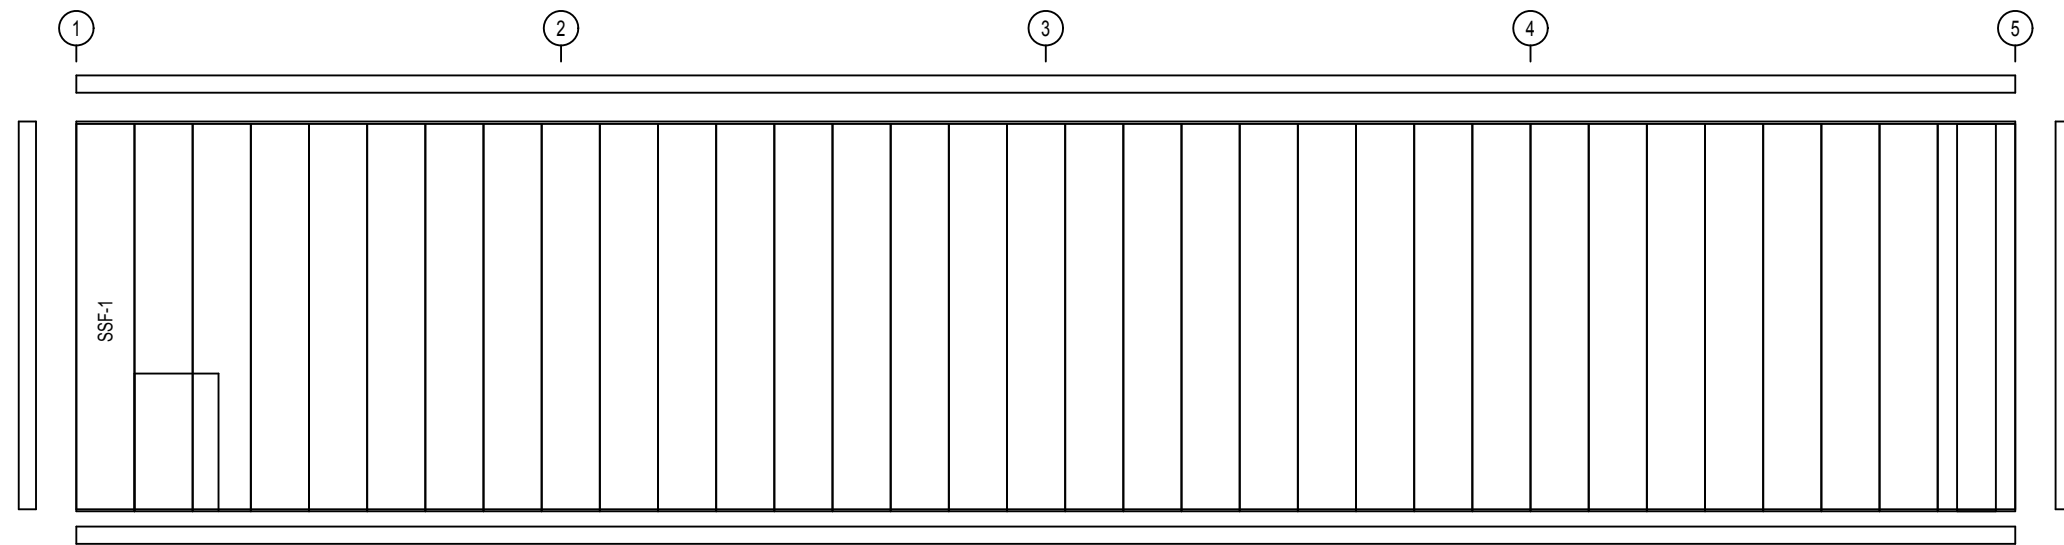


SIDEWALL SHEETING & TRIM: FRAME LINE A
 PANELS: 26 Gauge PBR - Desert Sand


SPECIAL BOLTS					
ID	QUAN	TYPE	DIA	LENGTH	WASH
2	2	A325	1/2"	1 1/4"	2

CONNECTION PLATES	
FRAME LINE A	
ID	MARK/PART
1	SC-5

NOT FOR CONSTRUCTION

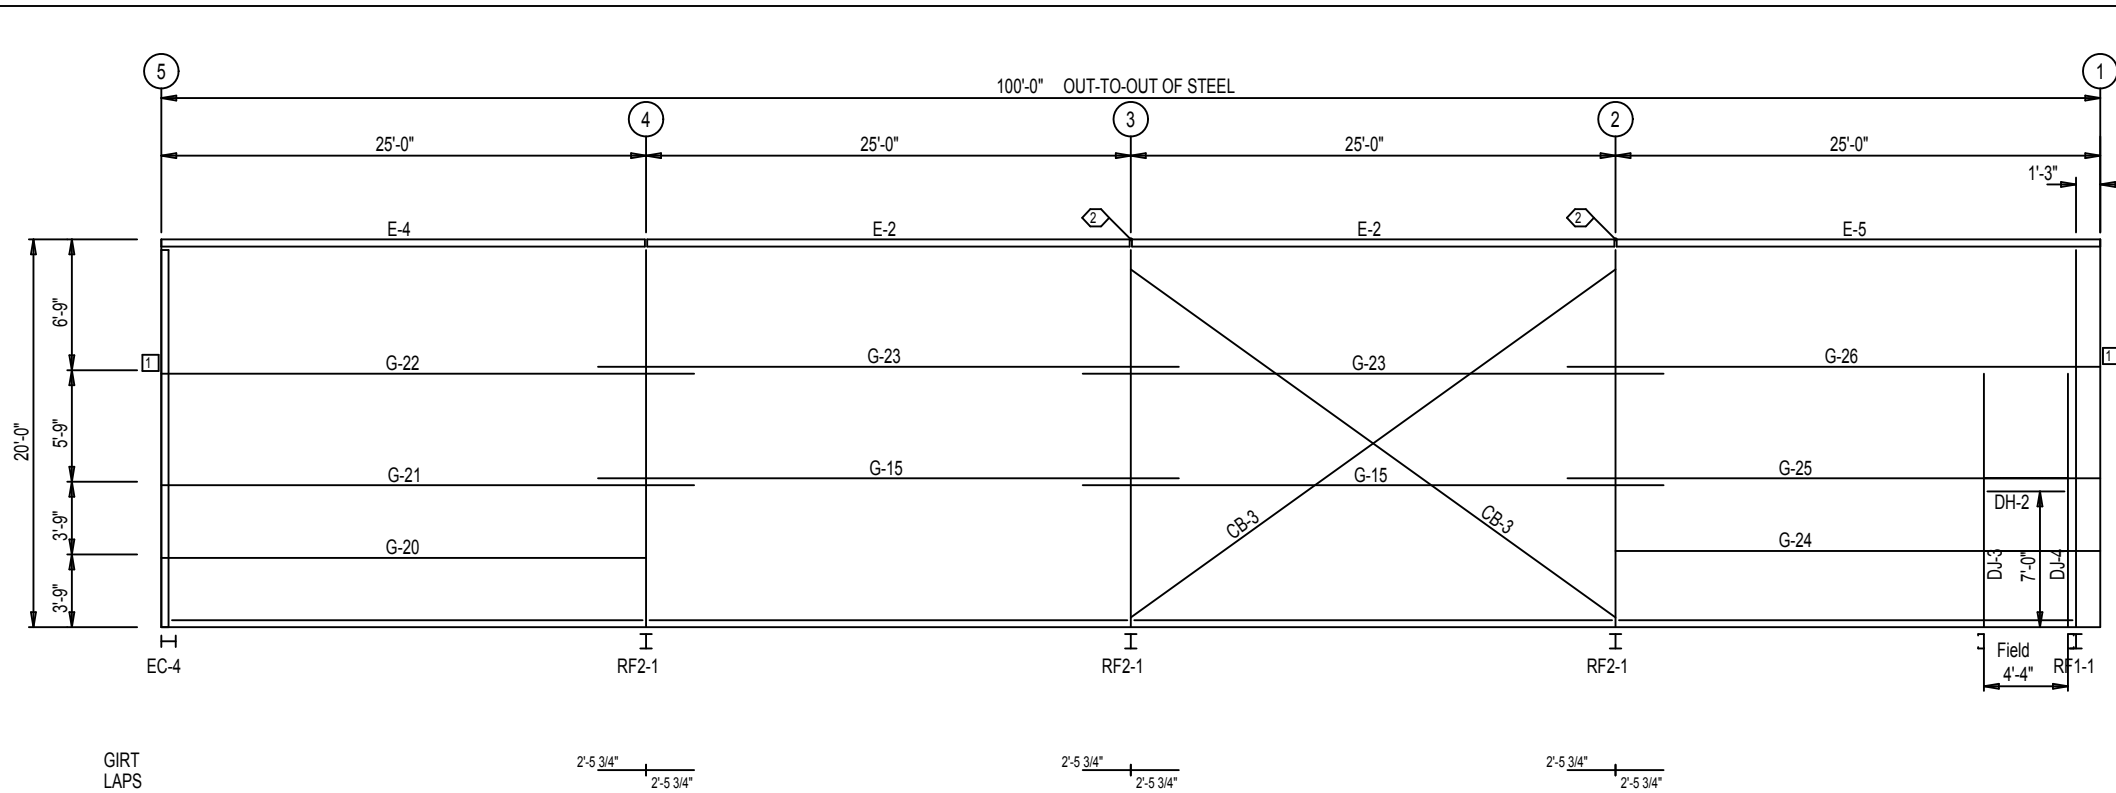

SIDEWALL FRAMING: FRAME LINE C

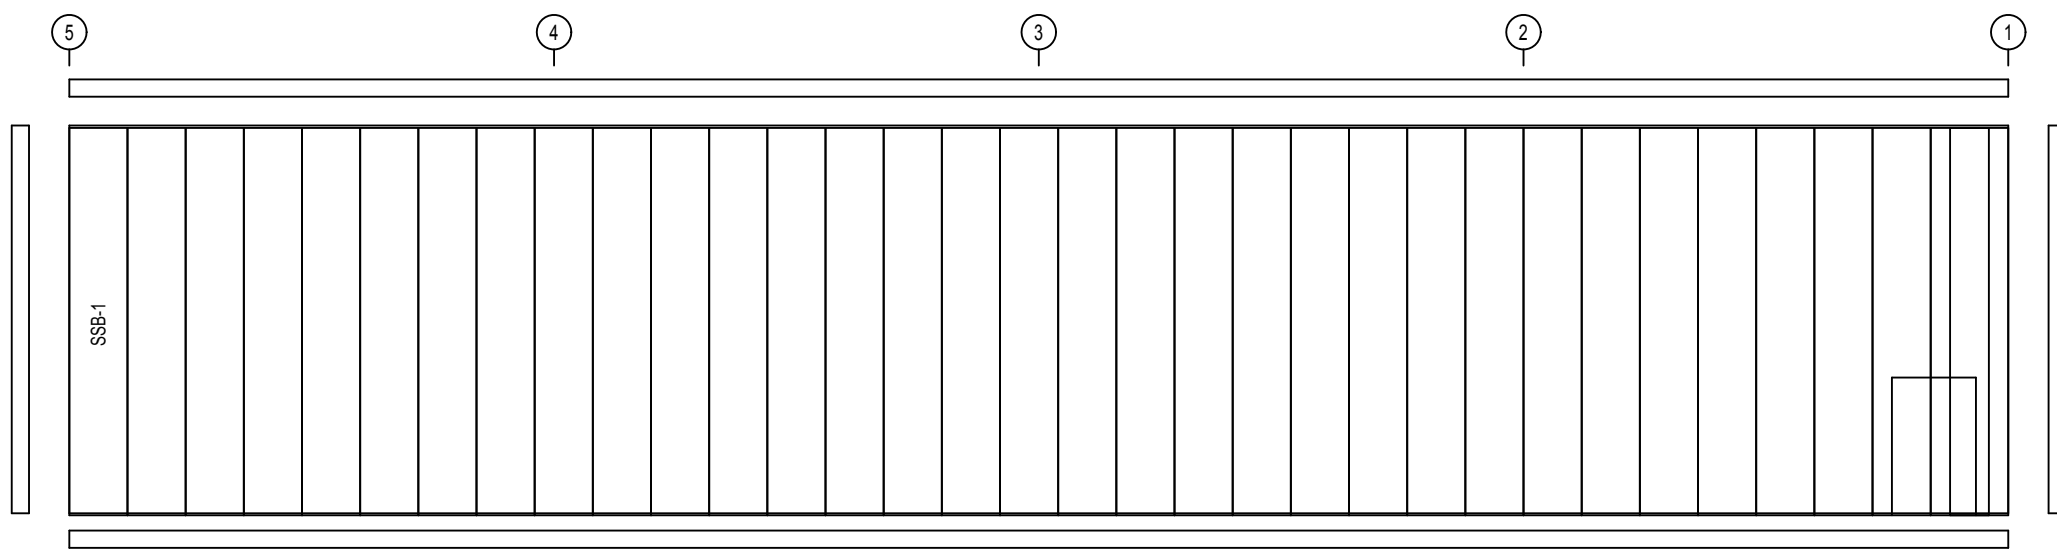

SIDEWALL SHEETING & TRIM: FRAME LINE C
 PANELS: 26 Gauge PBR - Desert Sand


SPECIAL BOLTS					
ID	QUAN	TYPE	DIA	LENGTH	WASH
2	2	A325	1/2"	1 1/4"	2

CONNECTION PLATES	
FRAME LINE C	
ID	MARK/PART
1	SC-5


NOT FOR CONSTRUCTION

BOLT TABLE				
FRAME LINE 1				
LOCATION	QUAN	TYPE	DIA	LENGTH
Columns/Raf	8	A325	1/2"	1 1/4"

CONNECTION PLATES	
FRAME LINE 1	
ID	MARK/PART
1	n1
2	d1
3	r1

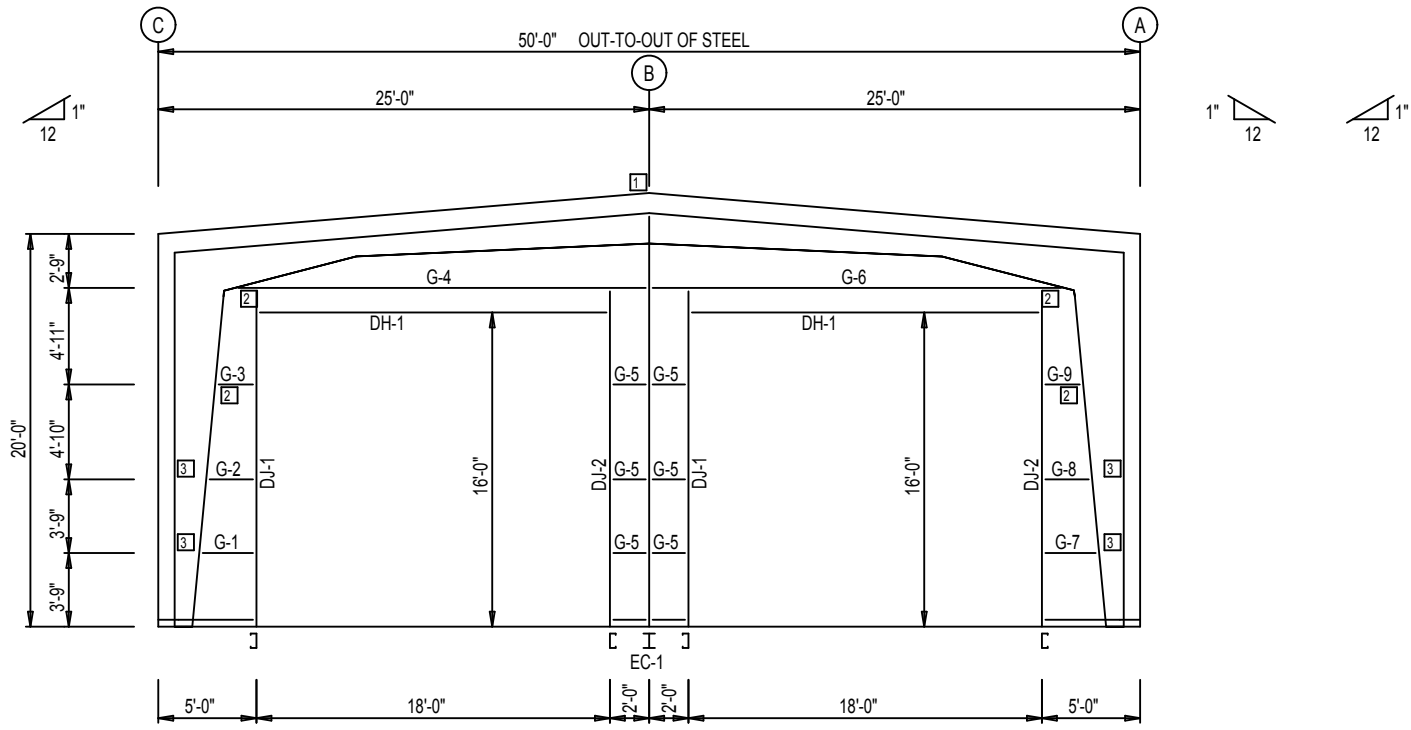


ENDWALL FRAMING: FRAME LINE 1

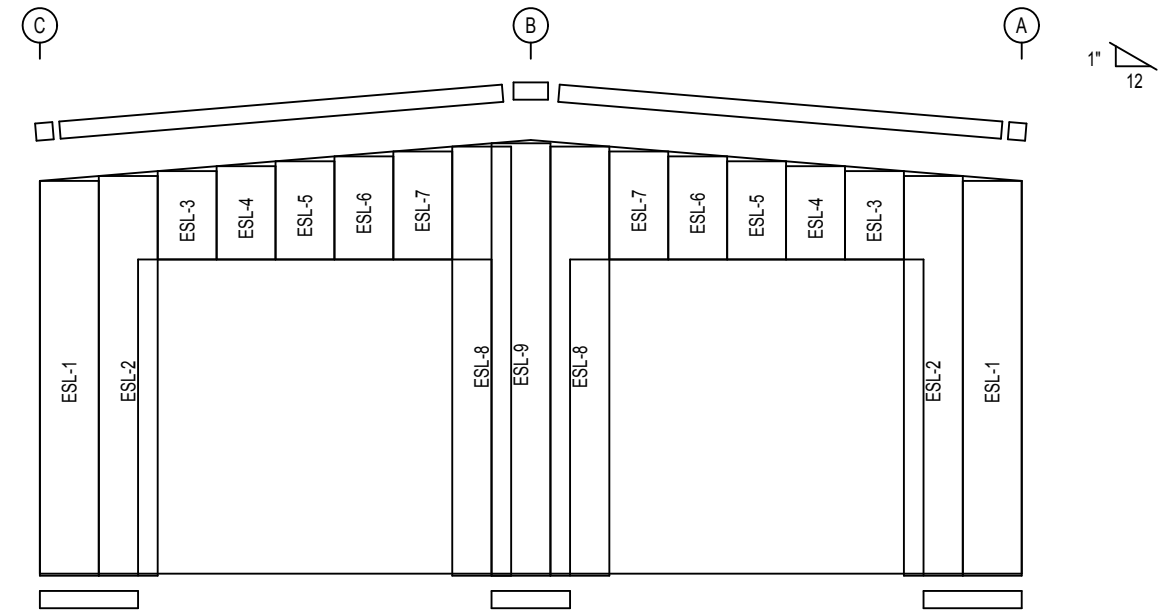


ENDWALL SHEETING & TRIM: FRAME LINE 1

PANELS: 26 Gauge PBR - Desert Sand

NOT FOR CONSTRUCTION

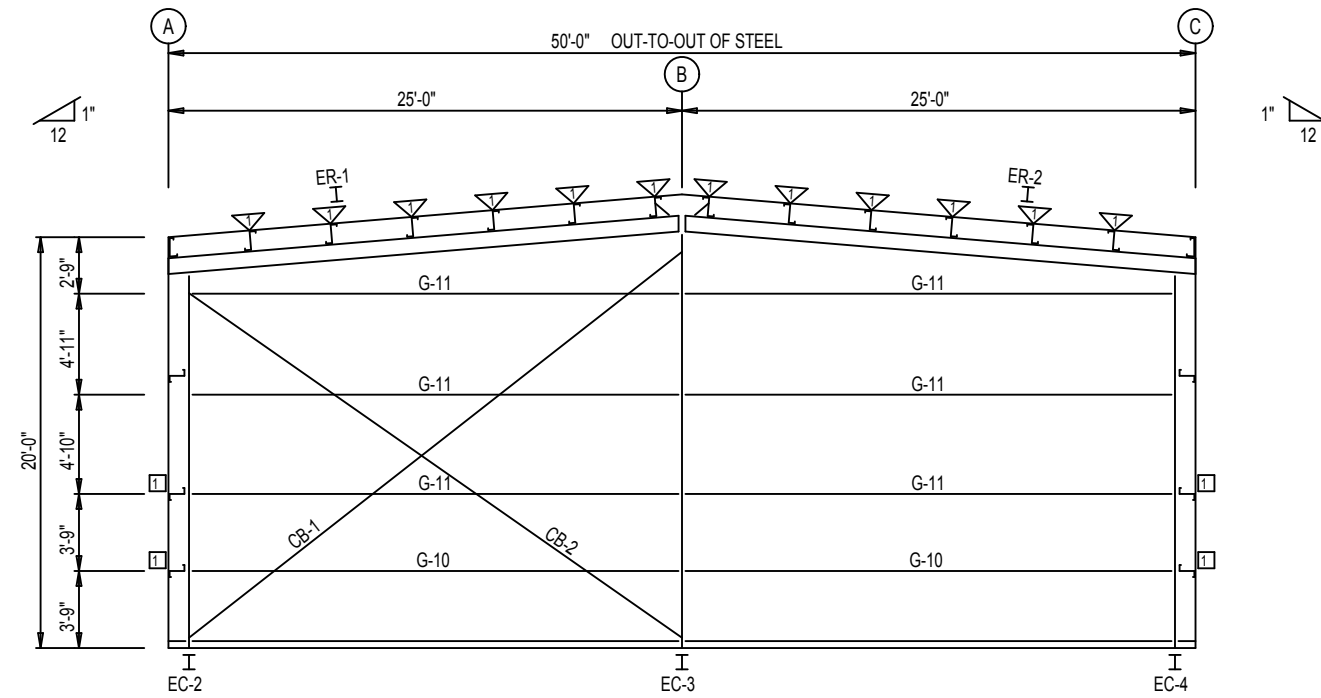

ENDWALL FRAMING: FRAME LINE 5

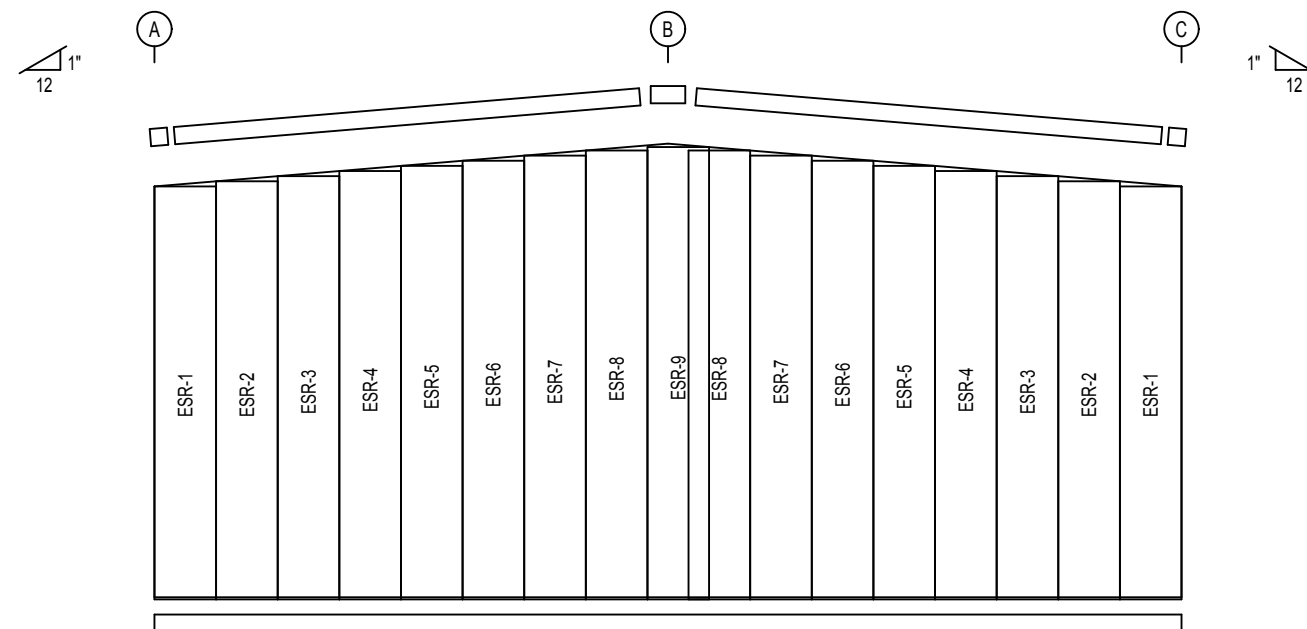

ENDWALL SHEETING & TRIM: FRAME LINE 5

PANELS: 26 Gauge PBR - Desert Sand

BOLT TABLE				
FRAME LINE 5				
LOCATION	QUAN	TYPE	DIA	LENGTH
ER-1/ER-2	8	A325	3/4"	2 1/2"
Cor_Column/Raf	4	A325	1/2"	1 1/4"
EC-3/ER-2	4	A325	3/4"	1 1/2"

FLANGE BRACE TABLE		
FRAME LINE 5		
▽ ID	PART	LENGTH
FB31.5	L2X2X14G	2'-7 1/2"

CONNECTION PLATES	
FRAME LINE 5	
□ ID	MARK/PART
1	SC-5

NOT FOR CONSTRUCTION